


STATE OF FLORIDA
OSCEOLA COUNTY, FLORIDA

CONTRACT PLANS

FINANCIAL PROJECT ID 445415-3-58-01
FEDERAL FUND (FAN D523 042 B)
OSCEOLA COUNTY (92550000)
CR525 (NEPTUNE ROAD)


NEPTUNE ROAD WIDENING FROM PARTIN SETTLEMENT ROAD
TO SOUTH OF KINGS CREST ROAD

SIGNING AND PAVEMENT MARKING PLANS

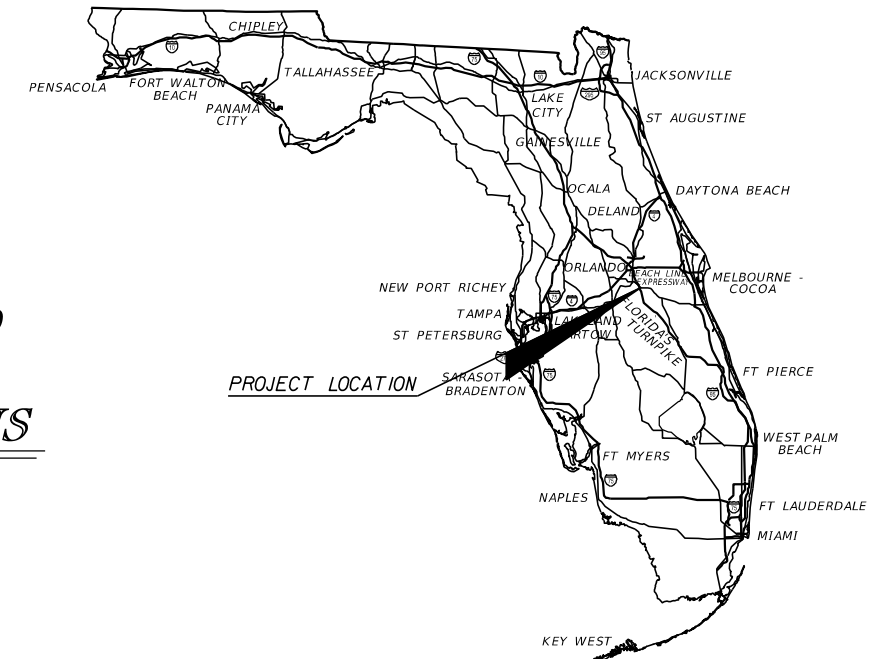

INDEX OF SIGNING AND PAVEMENT MARKING PLANS

SHEET NO.	SHEET DESCRIPTION
S-1	KEY SHEET
S-2 - S-3	TABULATION OF QUANTITIES
S-4	GENERAL NOTES
S-5 - S-18	SAPM PLAN
S-19	CROSS SECTION
S-20 - S-21	GUIDE SIGN WORKSHEET

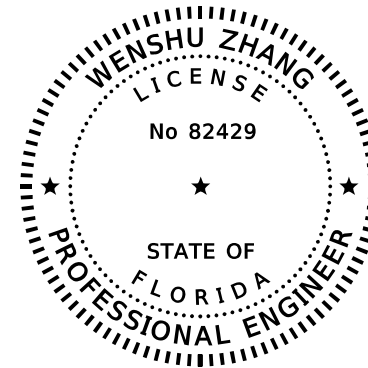

THIS ITEM HAS BEEN DIGITALLY SIGNED AND SEALED BY

ON THE DATE ADJACENT TO THE SEAL

PRINTED COPIES OF THIS DOCUMENT ARE NOT CONSIDERED SIGNED AND SEALED AND THE SIGNATURE MUST BE VERIFIED ON ANY ELECTRONIC COPIES.



**SIGNING AND PAVEMENT MARKING PLANS
ENGINEER OF RECORD:**

WENSHU ZHANG, P.E. NO.: 82429
GAI CONSULTANTS, INC.
12574 FLAGLER CENTER BLVD, SUITE 202
JACKSONVILLE, FL 32258
(904) 363-1110
CONSULTANT VENDOR ID No. 251260999-003

COUNTY PROJECT MANAGER:

DANIEL KELLY, PE

GOVERNING STANDARD PLANS:

Florida Department of Transportation, FY 2023-24 Standard Plans for Road and Bridge Construction and applicable Interim Revisions (IRs).

Standard Plans for Bridge Construction are included in the Structures Plans Component

GOVERNING STANDARD SPECIFICATIONS:

Florida Department of Transportation, FY 2023-24 Standard Specifications for Road and Bridge Construction at the following website:
<http://www.fdot.gov/programmanagement/Implemented/SpecBooks>


CONSTRUCTION CONTRACT NO.	FISCAL YEAR	SHEET NO.
N/A	23	S-1

THE OFFICIAL RECORD OF THIS SHEET IS THE ELECTRONIC FILE DIGITALLY SIGNED AND SEALED UNDER RULE 61G15-23.004, F.A.C.

TABULATION OF QUANTITIES

PAY ITEM NO.	DESCRIPTION	UNIT	SHEET NUMBERS														TOTAL THIS SHEET			
			S-5		S-6		S-7		S-8		S-9		S-10		S-11		S-12		PLAN	FINAL
			PLAN	FINAL	PLAN	FINAL	PLAN	FINAL	PLAN	FINAL	PLAN	FINAL	PLAN	FINAL	PLAN	FINAL	PLAN	FINAL		
0700 1 11	SINGLE POST SIGN, F&I GROUND MOUNT, UP TO 12 SF	AS	2				3		3		4		3		1		7		23	
0700 1 13	SINGLE POST SIGN, F&I, GROUND MOUNT, 21-30 SF	AS																		
0700 1 14	SINGLE POST SIGN, F&I, GROUND MOUNT, 31+ SF	AS															1		1	
0700 1 50	SINGLE POST SIGN, RELOCATE	AS							1										1	
0700 1 60	SINGLE POST SIGN, REMOVE	AS	3		1		6		8		1						2		21	
0700 2 15	MULTI-POST SIGN, F&I GROUND MOUNT, 51-100 SF	AS							1				1						2	
0705 10 1	OBJECT MARKER, TYPE 1	EA									2						3		5	
0705 11 1	DELINEATOR, FLEXIBLE TUBULAR	EA					2				2						2		6	
0710 11290	PAINTED PAVEMENT MARKINGS, STANDARD, YELLOW, ISLAND NOSE	SF					26				27						26		79	
0706 1 3	RAISED PAVEMENT MARKER, TYPE B	EA																	530	
	WHITE/RED	EA	27		45		45		72		153		80		36					
	MONO-DIRECTIONAL YELLOW	EA					32				40									
0710 90	PAINTED PAVEMENT MARKINGS, FINAL SURFACE	LS																		
*	PAINTED PAVEMENT MARKINGS, STANDARD, WHITE, SOLID, 6"	GM	0.149		0.294		0.307		0.405		0.707		0.443		0.265		0.300		2.870	
*	PAINTED PAVEMENT MARKINGS, STANDARD, WHITE, SOLID FOR CROSSWALK AND ROUNDABOUT, 12"	LF									743						81		824	
*	PAINTED PAVEMENT MARKINGS, STANDARD, WHITE, SOLID FOR STOP LINE OR CROSSWALK, 24"	LF									1059						100		1159	
*	PAINTED PAVEMENT MARKINGS, STANDARD, WHITE, SKIP, 10-30 OR 3-9 SKIP, 6" WIDE	GM	0.120		0.265		0.265		0.239		0.103		0.250		0.265		0.243		1.750	
*	PAINTED PAVEMENT MARKINGS, STANDARD, WHITE, 2-4 DOTTED GUIDELINE/6-10 DOTTED EXTENSION, 6"	GM	0.064		0.021		0.016		0.037		0.095		0.047				0.016		0.296	
*	PAINTED PAVEMENT MARKINGS, STANDARD, WHITE, MESSAGE OR SYMBOL	EA	1				2		2		4		2		1		3		15	
*	PAINTED PAVEMENT MARKINGS, STANDARD, WHITE, ARROWS	EA	3		3		4		6		22		8		1		7		54	
*	PAINTED PAVEMENT MARKINGS, STANDARD, YELLOW, SOLID, 6"	GM	0.146		0.265		0.220		0.265		0.213		0.266		0.265		0.225		1.865	
*	PAINTED PAVEMENT MARKINGS, STANDARD, YELLOW, 2-4 DOTTED GUIDELINE/6-10 DOTTED EXTENSION, 6"	GM					0.046										0.046		0.092	
0711 11123	THERMOPLASTIC, STANDARD, WHITE, SOLID, 12" FOR CROSSWALK AND ROUNDABOUT	LF									743						81		824	
0711 11125	THERMOPLASTIC, STANDARD, WHITE, SOLID, 24" FOR STOP LINE AND CROSSWALK	LF									203						15		218	
0711 11141	THERMOPLASTIC, STANDARD, WHITE, 2-4 DOTTED GUIDELINE/6-10 GAP EXTENSION, 6"	GM	0.064		0.021		0.016		0.037		0.095		0.047				0.016		0.296	
0711 11160	THERMOPLASTIC, STANDARD, WHITE, MESSAGE OR SYMBOL	EA	1				2		2		4		2		1		3		15	
0711 11170	THERMOPLASTIC, STANDARD, WHITE, ARROW	EA	3		3		4		6		22		8		1		7		54	
0711 11241	THERMOPLASTIC, STANDARD, YELLOW, 2-4 DOTTED GUIDELINE/6-10 DOTTED EXTENSION LINE, 6"	GM					0.046										0.046		0.092	
0711 14125	THERMOPLASTIC, PREFORMED, WHITE, 24" FOR CROSSWALK	LF									856						85		941	
0711 16101	THERMOPLASTIC, STANDARD-OTHER SURFACES, WHITE, SOLID, 6"	GM	0.149		0.294		0.307		0.405		0.707		0.443		0.265		0.300		2.870	
0711 16131	THERMOPLASTIC, STANDARD-OTHER SURFACES, WHITE, SKIP, 6", 10-30 SKIP OR 3-9 LANE DROP	GM	0.120		0.265		0.265		0.239		0.103		0.250		0.265		0.243		1.750	
0711 16201	THERMOPLASTIC, STANDARD-OTHER SURFACES, YELLOW, SOLID, 6"	GM	0.146		0.265		0.220		0.265		0.213		0.266		0.265		0.225		1.865	

* THESE QUANTITIES ARE PAID FOR UNDER PAINTED PAVEMENT MARKINGS (FINAL SURFACES), LUMP SUM - ITEM NO. 710-90. THE QUANTITIES SHOWN ARE FOR ONE APPLICATION; SEE SPECIFICATION 710 FOR THE NUMBER OF APPLICATIONS REQUIRED.


<p>REVISIONS</p> <table border="1"> <thead> <tr> <th>DATE</th> <th>DESCRIPTION</th> <th>DATE</th> <th>DESCRIPTION</th> </tr> </thead> <tbody> <tr> <td> </td> <td> </td> <td> </td> <td> </td> </tr> </tbody> </table>				DATE	DESCRIPTION	DATE	DESCRIPTION					<p>WENSHU ZHANG, P.E. P.E. LICENSE NUMBER 82429 GAI CONSULTANTS, INC. 12574 FLAGLER CENTER BLVD, SUITE 202 JACKSONVILLE, FL 32258</p>		 <p>OSCEOLA COUNTY TRANSIT AND TRANSPORTATION 1 COURTHOUSE SQUARE, SUITE 3100 KISSIMMEE, FLORIDA 34741-5488 PHONE:(407) 742-0662 FAX:(407) 742-0600</p>		<p>TABULATION OF QUANTITIES (1)</p>		<p>SHEET NO. S-2</p>	
DATE	DESCRIPTION	DATE	DESCRIPTION																

THE OFFICIAL RECORD OF THIS SHEET IS THE ELECTRONIC FILE DIGITALLY SIGNED AND SEALED UNDER RULE 61G15-23.004, F.A.C.

TABULATION OF QUANTITIES

PAY ITEM NO.	DESCRIPTION	UNIT	SHEET NUMBERS														TOTAL THIS SHEET		GRAND TOTAL	
			S-13		S-14		S-15		S-16		S-17		S-18		PLAN	FINAL	PLAN	FINAL		
			PLAN	FINAL	PLAN	FINAL	PLAN	FINAL	PLAN	FINAL	PLAN	FINAL	PLAN	FINAL						
0700 1 11	SINGLE POST SIGN, F&I GROUND MOUNT, UP TO 12 SF	AS	3		6		6									15		38		
0700 1 13	SINGLE POST SIGN, F&I GROUND MOUNT, 21-30 SF	AS					1									1		1		
0700 1 14	SINGLE POST SIGN, F&I, GROUND MOUNT, 31+ SF	AS			1											1		2		
0700 1 50	SINGLE POST SIGN, RELOCATE	AS																1		
0700 1 60	SINGLE POST SIGN, REMOVE	AS	1		2		3									6		27		
0700 2 15	MULTI-POST SIGN, F&I GROUND MOUNT, 51-100 SF	AS																2		
0705 10 1	OBJECT MARKER, TYPE 1	EA			3		3									6		11		
0705 11 1	DELINEATOR, FLEXIBLE TUBULAR	EA	1		1		2									4		10		
0710 11290	PAINTED PAVEMENT MARKINGS, STANDARD, YELLOW, ISLAND NOSE	SF	13		13		26									52		131		
0706 1 3	RAISED PAVEMENT MARKER, TYPE B	EA														349		879		
	WHITE/RED	EA	48		43		49		3		71		71							
	MONO-DIRECTIONAL YELLOW	EA	16		16		32													
0710 90	PAINTED PAVEMENT MARKINGS, FINAL SURFACE	LS																1		
*	PAINTED PAVEMENT MARKINGS, STANDARD, WHITE, SOLID, 6"	GM	0.323		0.291		0.302		0.016		0.429		0.426			1.787		4.657		
*	PAINTED PAVEMENT MARKINGS, STANDARD, WHITE, SOLID FOR CROSSWALK AND ROUNDABOUT, 12"	LF			123		174									297		1121		
*	PAINTED PAVEMENT MARKINGS, STANDARD, WHITE, SOLID FOR STOP LINE OR CROSSWALK, 24"	LF			142		201									343		1502		
*	PAINTED PAVEMENT MARKINGS, STANDARD, WHITE, SKIP, 10-30 OR 3-9 SKIP, 6" WIDE	GM	0.265		0.241		0.242		0.016		0.176		0.190			1.130		2.880		
*	PAINTED PAVEMENT MARKINGS, STANDARD, WHITE, 2-4 DOTTED GUIDELINE/6-10 DOTTED EXTENSION, 6"	GM	0.031		0.032		0.016				0.019		0.023			0.121		0.417		
*	PAINTED PAVEMENT MARKINGS, STANDARD, WHITE, MESSAGE OR SYMBOL	EA	2		2		2									6		21		
*	PAINTED PAVEMENT MARKINGS, STANDARD, WHITE, ARROWS	EA	7		6		7				12		12			44		98		
*	PAINTED PAVEMENT MARKINGS, STANDARD, YELLOW, SOLID, 6"	GM	0.259		0.219		0.212		0.016		0.210		0.203			1.119		2.984		
*	PAINTED PAVEMENT MARKINGS, STANDARD, YELLOW, 2-4 DOTTED GUIDELINE/6-10 DOTTED EXTENSION, 6"	GM	0.007		0.031		0.056									0.094		0.186		
0711 11123	THERMOPLASTIC, STANDARD, WHITE, SOLID, 12" FOR CROSSWALK AND ROUNDABOUT	LF			123		174									297		1121		
0711 11125	THERMOPLASTIC, STANDARD, WHITE, SOLID, 24" FOR STOP LINE AND CROSSWALK	LF			25		23									48		266		
0711 11141	THERMOPLASTIC, STANDARD, WHITE, 2-4 DOTTED GUIDELINE/6-10 GAP EXTENSION, 6"	GM	0.031		0.032		0.016				0.019		0.023			0.121		0.417		
0711 11160	THERMOPLASTIC, STANDARD, WHITE, MESSAGE OR SYMBOL	EA	2		2		2									6		21		
0711 11170	THERMOPLASTIC, STANDARD, WHITE, ARROW	EA	7		6		7				12		12			44		98		
0711 11241	THERMOPLASTIC, STANDARD, YELLOW, 2-4 DOTTED GUIDELINE/6-10 DOTTED EXTENSION LINE, 6"	GM	0.007		0.031		0.056									0.094		0.186		
0711 14125	THERMOPLASTIC, PREFORMED, WHITE, 24" FOR CROSSWALK	LF			117		178									295		1236		
0711 16101	THERMOPLASTIC, STANDARD-OTHER SURFACES, WHITE, SOLID, 6"	GM	0.323		0.291		0.302		0.016		0.429		0.426			1.787		4.657		
0711 16131	THERMOPLASTIC, STANDARD-OTHER SURFACES, WHITE, SKIP, 6", 10-30 SKIP OR 3-9 LANE DROP	GM	0.265		0.241		0.242		0.016		0.176		0.190			1.130		2.880		
0711 16201	THERMOPLASTIC, STANDARD-OTHER SURFACES, YELLOW, SOLID, 6"	GM	0.259		0.219		0.212		0.016		0.210		0.203			1.119		2.984		

* THESE QUANTITIES ARE PAID FOR UNDER PAINTED PAVEMENT MARKINGS (FINAL SURFACES), LUMP SUM - ITEM NO. 710-90. THE QUANTITIES SHOWN ARE FOR ONE APPLICATION; SEE SPECIFICATION 710 FOR THE NUMBER OF APPLICATIONS REQUIRED.

REVISIONS				WENSHU ZHANG, P.E. P.E. LICENSE NUMBER 82429 GAI CONSULTANTS, INC. 12574 FLAGLER CENTER BLVD, SUITE 202 JACKSONVILLE, FL 32258	 OSCEOLA COUNTY TRANSIT AND TRANSPORTATION 1 COURTHOUSE SQUARE, SUITE 3100 KISSIMMEE, FLORIDA 34741-5488 PHONE:(407) 742-0662 FAX:(407) 742-0600	TABULATION OF QUANTITIES (2)	SHEET NO.
DATE	DESCRIPTION	DATE	DESCRIPTION				S-3

GENERAL NOTES:


1. MAINTAIN EXISTING STREET NAME SIGNS FOR 911 PURPOSES. COST FOR ALL RELOCATIONS DURING MAINTENANCE OF TRAFFIC TO BE INCLUDED UNDER RELATED PAY ITEM(S).
2. FINAL PAVEMENT MARKING MATERIALS SHALL BE THERMOPLASTIC UNLESS OTHERWISE NOTED.
3. PLACE SIGNING, PAVEMENT MARKINGS AND TRAFFIC CONTROL DEVICES IN ACCORDANCE WITH THE MANUAL OF UNIFORM TRAFFIC CONTROL DEVICES, THE PLANS, FDOT STANDARD PLANS, FDOT DESIGN MANUAL (FDM) AND FHWA STANDARD HIGHWAY SIGNS.

SIGN PANELS / FACES



4. ALL SIGNS SHALL BE ASTM D4956-09 TYPE-XI RETROFLECTIVE SHEETING MATERIAL.

PAVEMENT MARKING AND REFLECTIVE PAVEMENT MARKERS

5. ENSURE THAT PROPOSED PAVEMENT MARKINGS AT ALL EXISTING OR PROPOSED INTERFACE LOCATIONS MATCH THE EXISTING PAVEMENT MARKINGS IN TERMS OF ALIGNMENT. ANY CONFLICTING PAVEMENT MARKINGS SHALL BE REMOVED.
6. PAVEMENT MARKING MAY BE ADJUSTED SLIGHTLY AS DIRECTED BY THE ENGINEER.
7. LAY OUT PERMANENT FINAL STRIPING THAT LEAVES NO VISIBLE MARKS AT TIME OF FINAL ACCEPTANCE.


REVISIONS				WENSHU ZHANG, P.E. P.E. LICENSE NUMBER 82429 GAI CONSULTANTS, INC. 12574 FLAGLER CENTER BLVD, SUITE 202 JACKSONVILLE, FL 32258	 OSCEOLA COUNTY TRANSIT AND TRANSPORTATION 1 COURTHOUSE SQUARE, SUITE 3100 KISSIMMEE, FLORIDA 34741-5488 PHONE:(407) 742-0662 FAX:(407) 742-0600	GENERAL NOTES	SHEET NO.
DATE	DESCRIPTION	DATE	DESCRIPTION				S-4

0700 1 60 1 AS
TO BE REMOVED



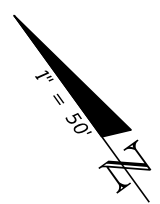
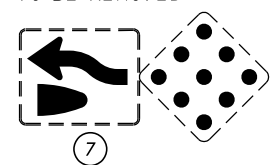


BEGIN PROJECT
STA. 0+65.50

R3-17
24"X18"
STA. 4+00.00
0700 1 11 1 AS

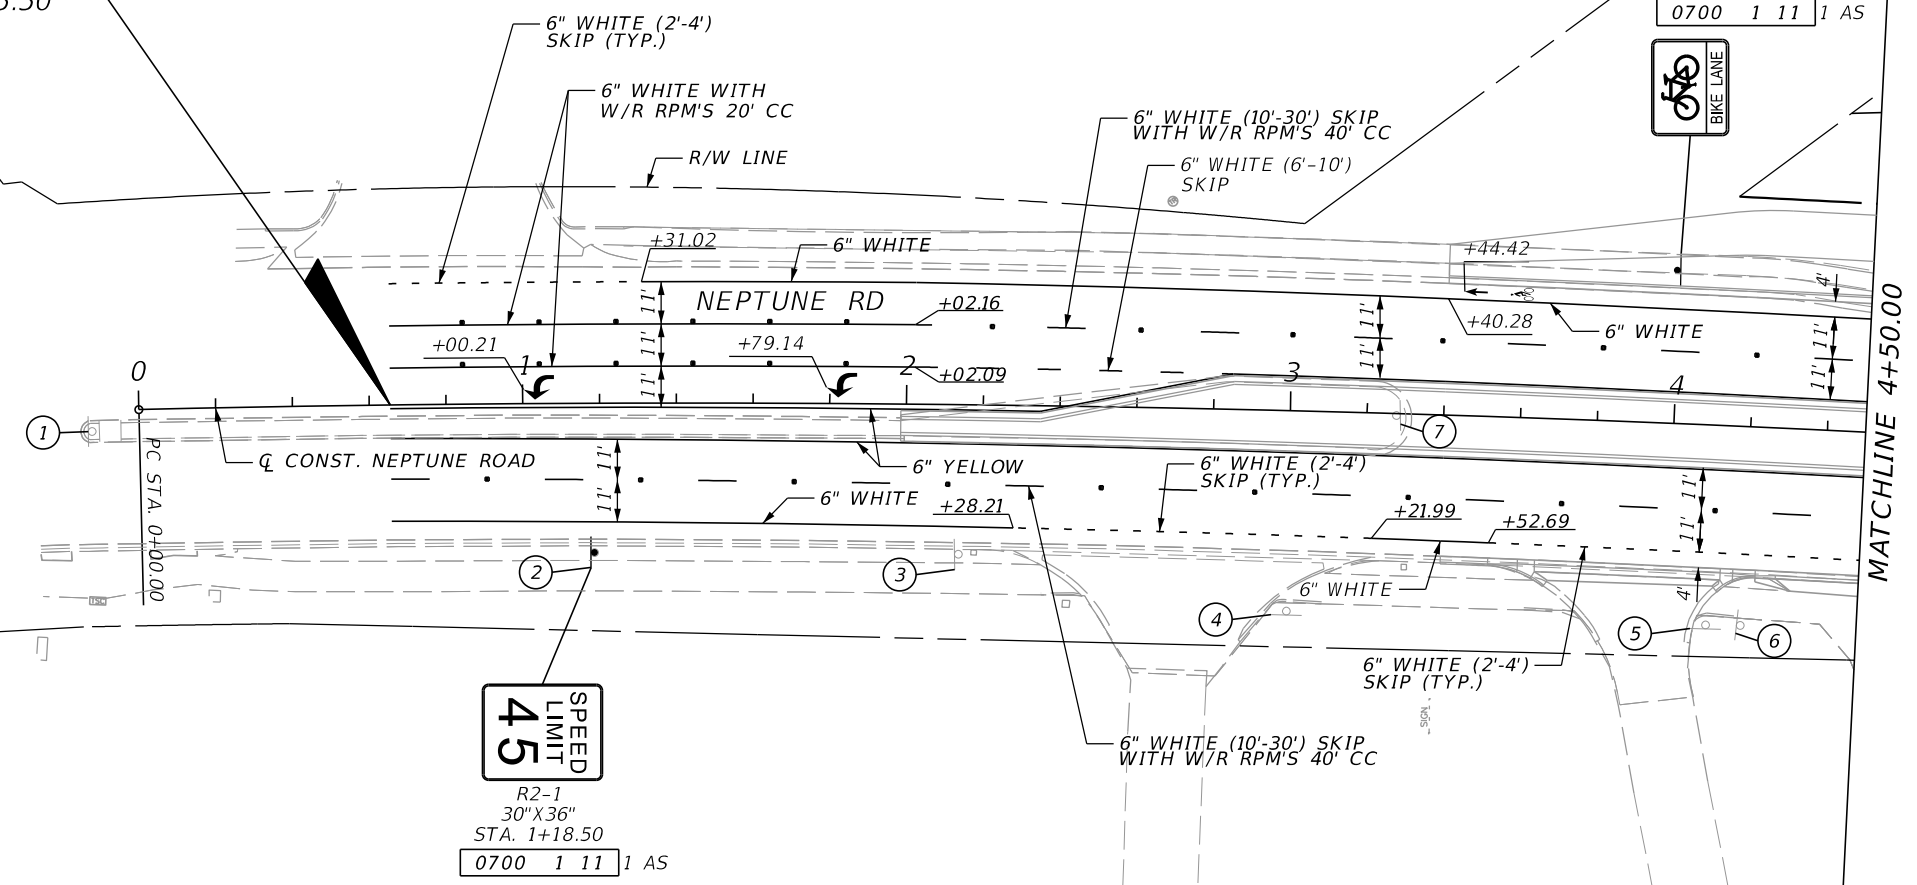

- NOTES:
 1. UNLESS OTHERWISE NOTED ALL STATION AND OFFSETS ARE FROM THE \bar{C} CONST. NEPTUNE RD.
 2. ALL STATION AND OFFSETS TO THE 12" AND 24" STRIPES ARE TO THE CENTER OF THE STRIPE.
 3. WHEN SIGNS ARE IN A UTILITY STRIP OF LESS THAN 5' THE SIGN SHALL HAVE A VERTICAL CLEARANCE OF 8' FROM THE SHARED USE PATH/SIDEWALK.

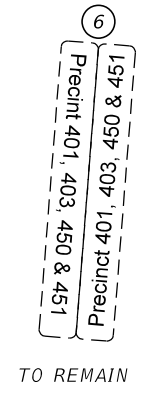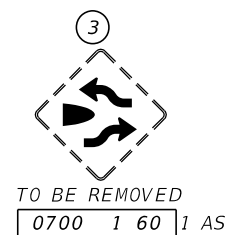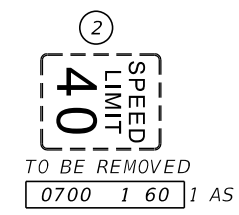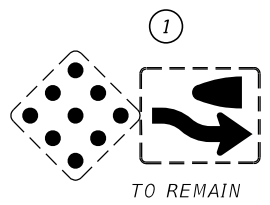

REVISIONS		DATE	DESCRIPTION
DATE	DESCRIPTION	DATE	DESCRIPTION


WENSHU ZHANG, P.E.
 P.E. LICENSE NUMBER 82429
 GAI CONSULTANTS, INC.
 12574 FLAGLER CENTER BLVD, SUITE 202
 JACKSONVILLE, FL 32258

OSCEOLA COUNTY TRANSIT AND TRANSPORTATION
 1 COURTHOUSE SQUARE, SUITE 3100
 KISSIMMEE, FLORIDA 34741-5488
 PHONE:(407) 742-0662 FAX:(407) 742-0600

SAPM PLAN (1)



SHEET NO.
S-5

THE OFFICIAL RECORD OF THIS SHEET IS THE ELECTRONIC FILE DIGITALLY SIGNED AND SEALED UNDER RULE 61G15-23.004, F.A.C.

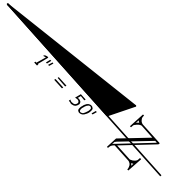

MATCHLINE 4+50.00


MATCHLINE 11+50.00

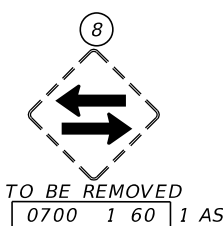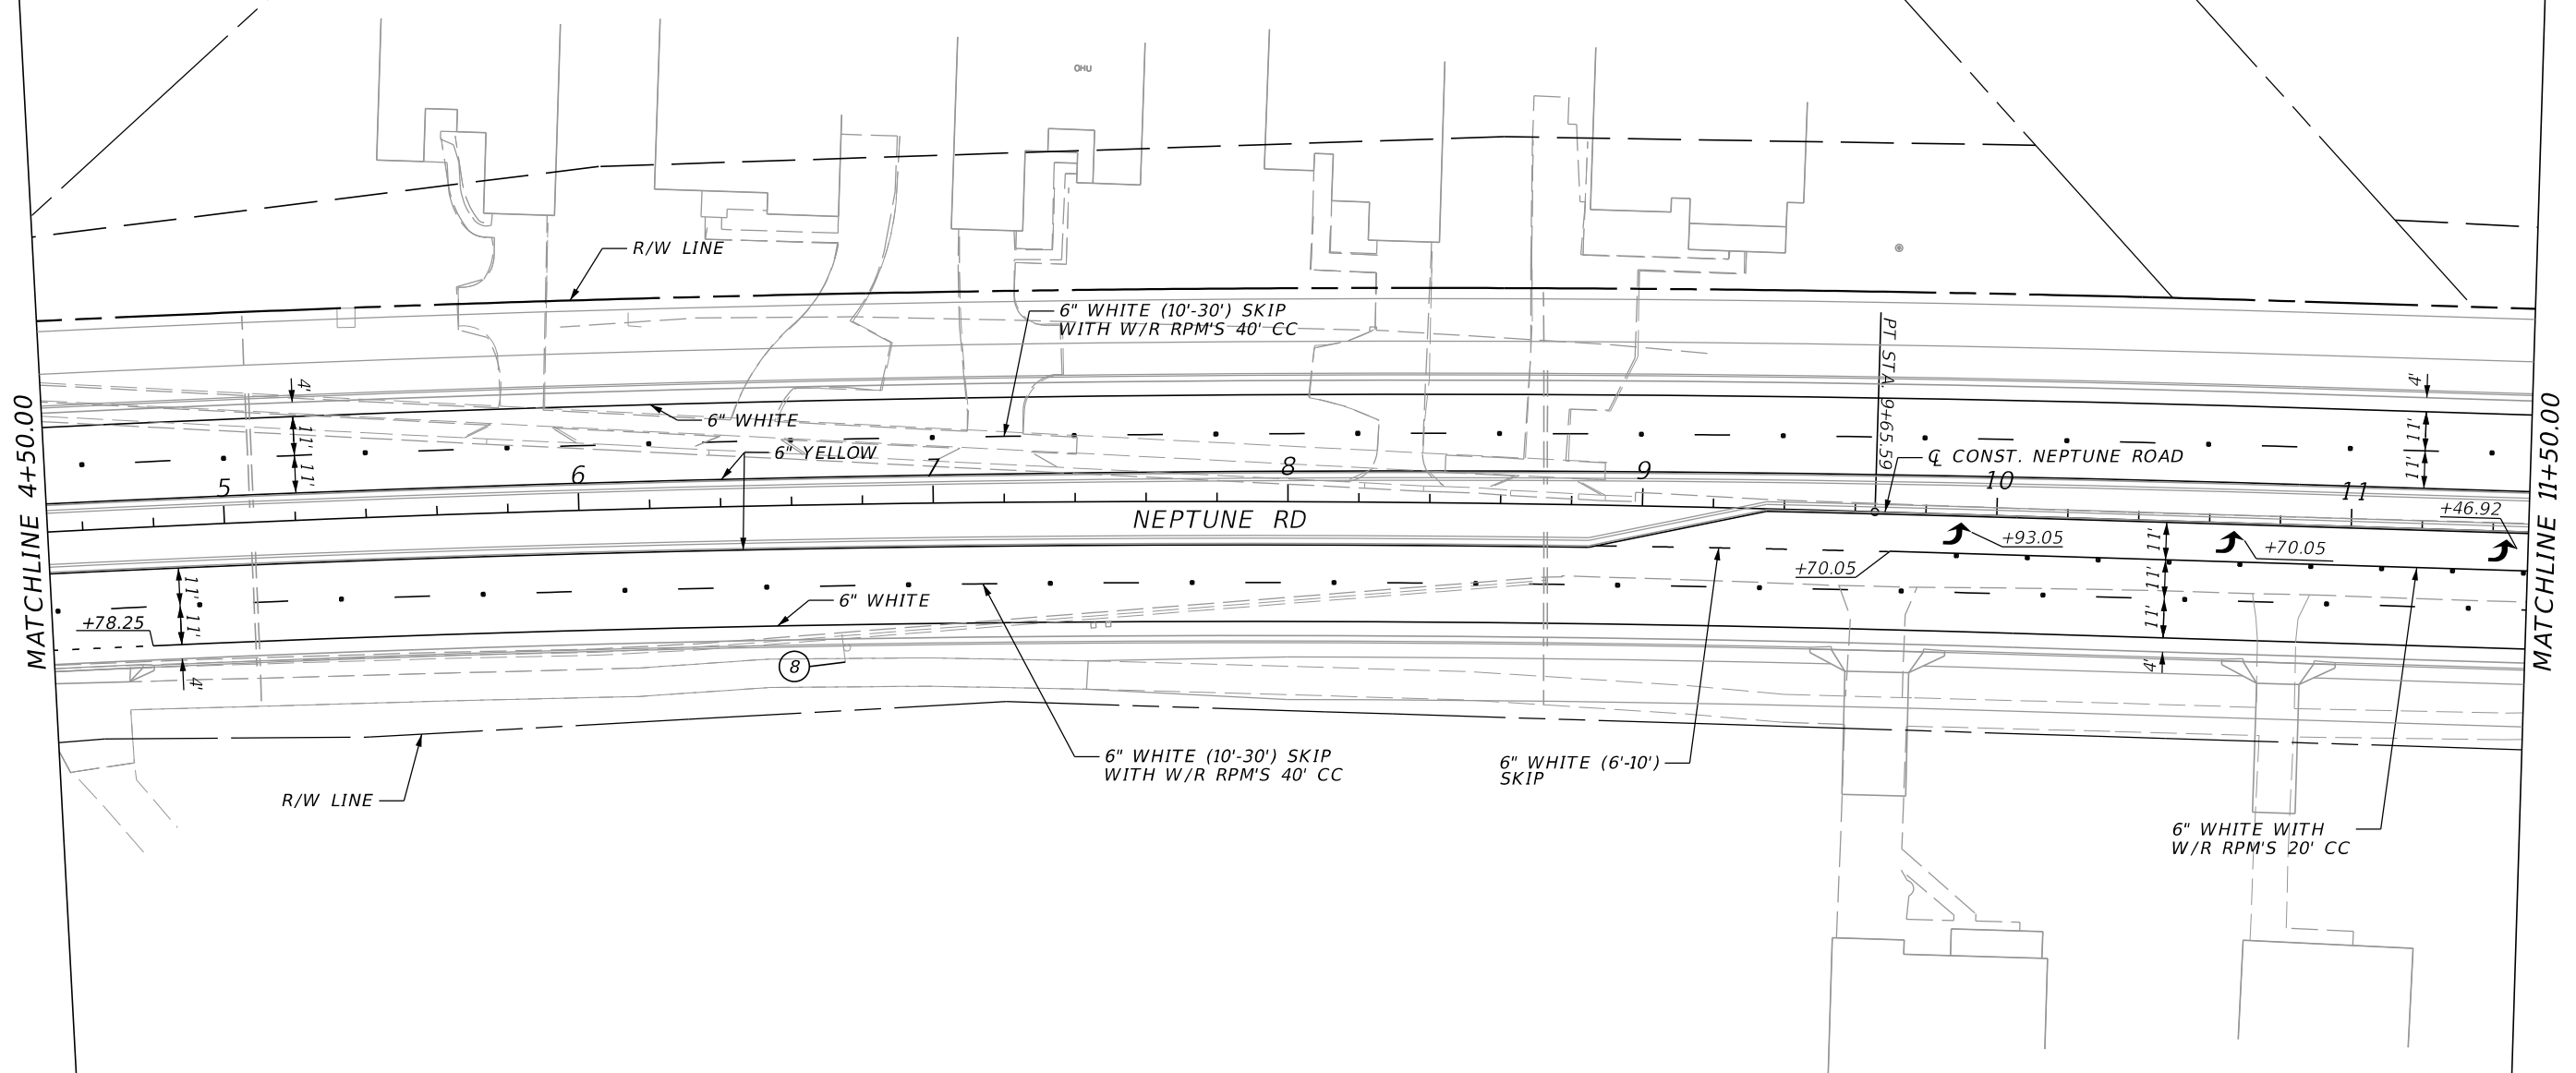

- NOTES:
1. UNLESS OTHERWISE NOTED ALL STATION AND OFFSETS ARE FROM THE \bar{C} CONST. NEPTUNE RD.
 2. ALL STATION AND OFFSETS TO THE 12" AND 24" STRIPES ARE TO THE CENTER OF THE STRIPE.
 3. WHEN SIGNS ARE IN A UTILITY STRIP OF LESS THAN 5' THE SIGN SHALL HAVE A VERTICAL CLEARANCE OF 8' FROM THE SHARED USE PATH/SIDEWALK.

REVISIONS			
DATE	DESCRIPTION	DATE	DESCRIPTION

WENSHU ZHANG, P.E.
 P.E. LICENSE NUMBER 82429
 GAI CONSULTANTS, INC.
 12574 FLAGLER CENTER BLVD, SUITE 202
 JACKSONVILLE, FL 32258




OSCEOLA COUNTY TRANSIT AND TRANSPORTATION
 1 COURTHOUSE SQUARE, SUITE 3100
 KISSIMMEE, FLORIDA 34741-5488
 PHONE:(407) 742-0662 FAX:(407) 742-0600


SAPM PLAN (2)


SHEET NO.
 S-6


THE OFFICIAL RECORD OF THIS SHEET IS THE ELECTRONIC FILE DIGITALLY SIGNED AND SEALED UNDER RULE 61G15-23.004, F.A.C.


- NOTES:
 1. UNLESS OTHERWISE NOTED ALL STATION AND OFFSETS ARE FROM THE Q CONST. NEPTUNE RD.
 2. ALL STATION AND OFFSETS TO THE 12" AND 24" STRIPES ARE TO THE CENTER OF THE STRIPE.
 3. WHEN SIGNS ARE IN A UTILITY STRIP OF LESS THAN 5' THE SIGN SHALL HAVE A VERTICAL CLEARANCE OF 8' FROM THE SHARED USE PATH/SIDEWALK.

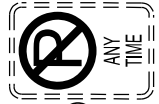
0700 1 60 1 AS
 TO BE REMOVED

 13

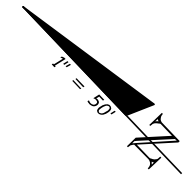
0700 1 60 1 AS
 TO BE REMOVED

 14





R3-17
 24"X18"
 STA. 15+60.00
 0700 1 11 1 AS



R3-17
 24"X18"
 STA. 13+60.00
 0700 1 11 1 AS


R12-3
 24"X36"
 STA. 15+72.00
 0700 1 11 1 AS


9

 TO BE REMOVED
 0700 1 60 1 AS


10

 TO BE REMOVED
 0700 1 60 1 AS

11

 TO BE REMOVED
 0700 1 60 1 AS

12

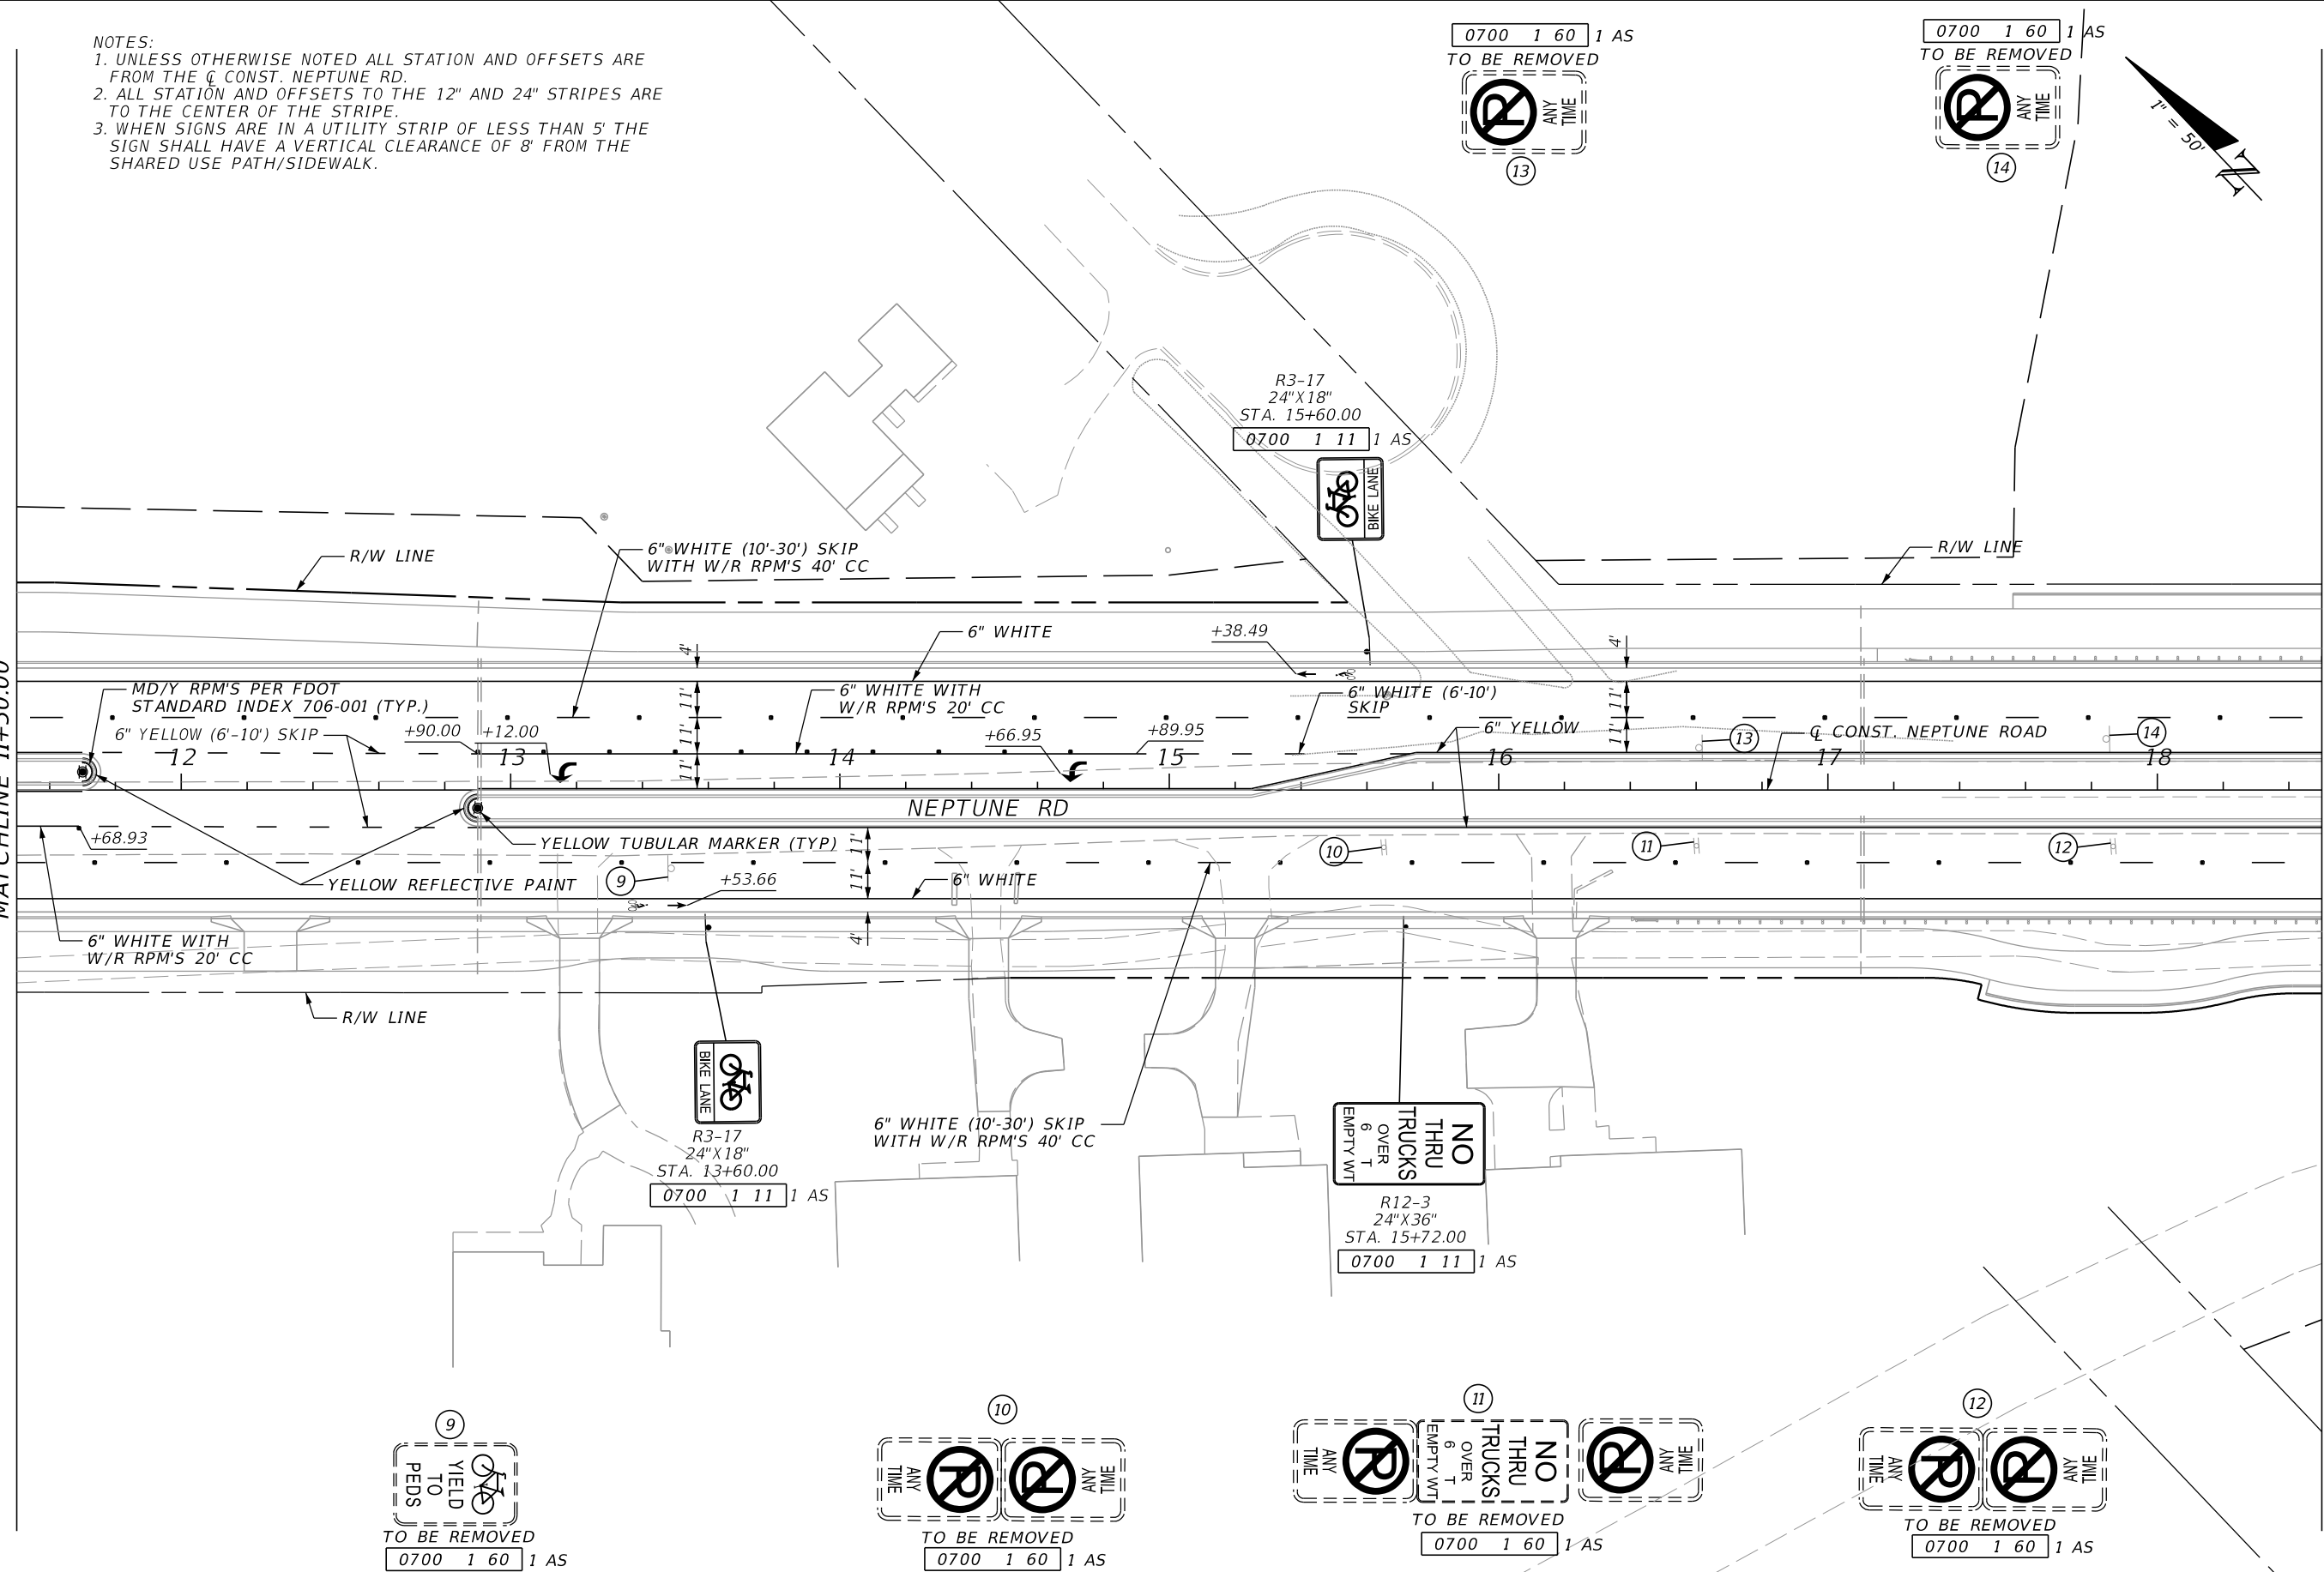 TO BE REMOVED
 0700 1 60 1 AS

MATCHLINE 11+50.00

MATCHLINE 18+50.00



REVISIONS		REVISIONS	
DATE	DESCRIPTION	DATE	DESCRIPTION

WENSHU ZHANG, P.E.
 P.E. LICENSE NUMBER 82429
 GAI CONSULTANTS, INC.
 12574 FLAGLER CENTER BLVD, SUITE 202
 JACKSONVILLE, FL 32258

 OSCEOLA COUNTY TRANSIT AND TRANSPORTATION
 1 COURTHOUSE SQUARE, SUITE 3100
 KISSIMMEE, FLORIDA 34741-5488
 PHONE:(407) 742-0662 FAX:(407) 742-0600

SAPM PLAN (3)

SHEET NO.
 S-7

THE OFFICIAL RECORD OF THIS SHEET IS THE ELECTRONIC FILE DIGITALLY SIGNED AND SEALED UNDER RULE 61G15-23.004, F.A.C.

0700 1 60 1 AS
TO BE REMOVED



19

0700 1 60 1 AS
TO BE REMOVED



20

0700 1 60 1 AS
TO BE REMOVED



21

0700 1 60 1 AS
TO BE REMOVED




22

0700 1 60 1 AS
TO BE REMOVED




23

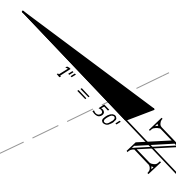

NOTES:


1. UNLESS OTHERWISE NOTED ALL STATION AND OFFSETS ARE FROM THE C CONST. NEPTUNE RD.
2. ALL STATION AND OFFSETS TO THE 12" AND 24" STRIPES ARE TO THE CENTER OF THE STRIPE.
3. WHEN SIGNS ARE IN A UTILITY STRIP OF LESS THAN 5' THE SIGN SHALL HAVE A VERTICAL CLEARANCE OF 8' FROM THE SHARED USE PATH/SIDEWALK.

R2-1
30"X36"
STA. 21+00.00
0700 1 11 1 AS

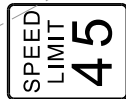

MATCHLINE 18+50.00

MATCHLINE 25+50.00

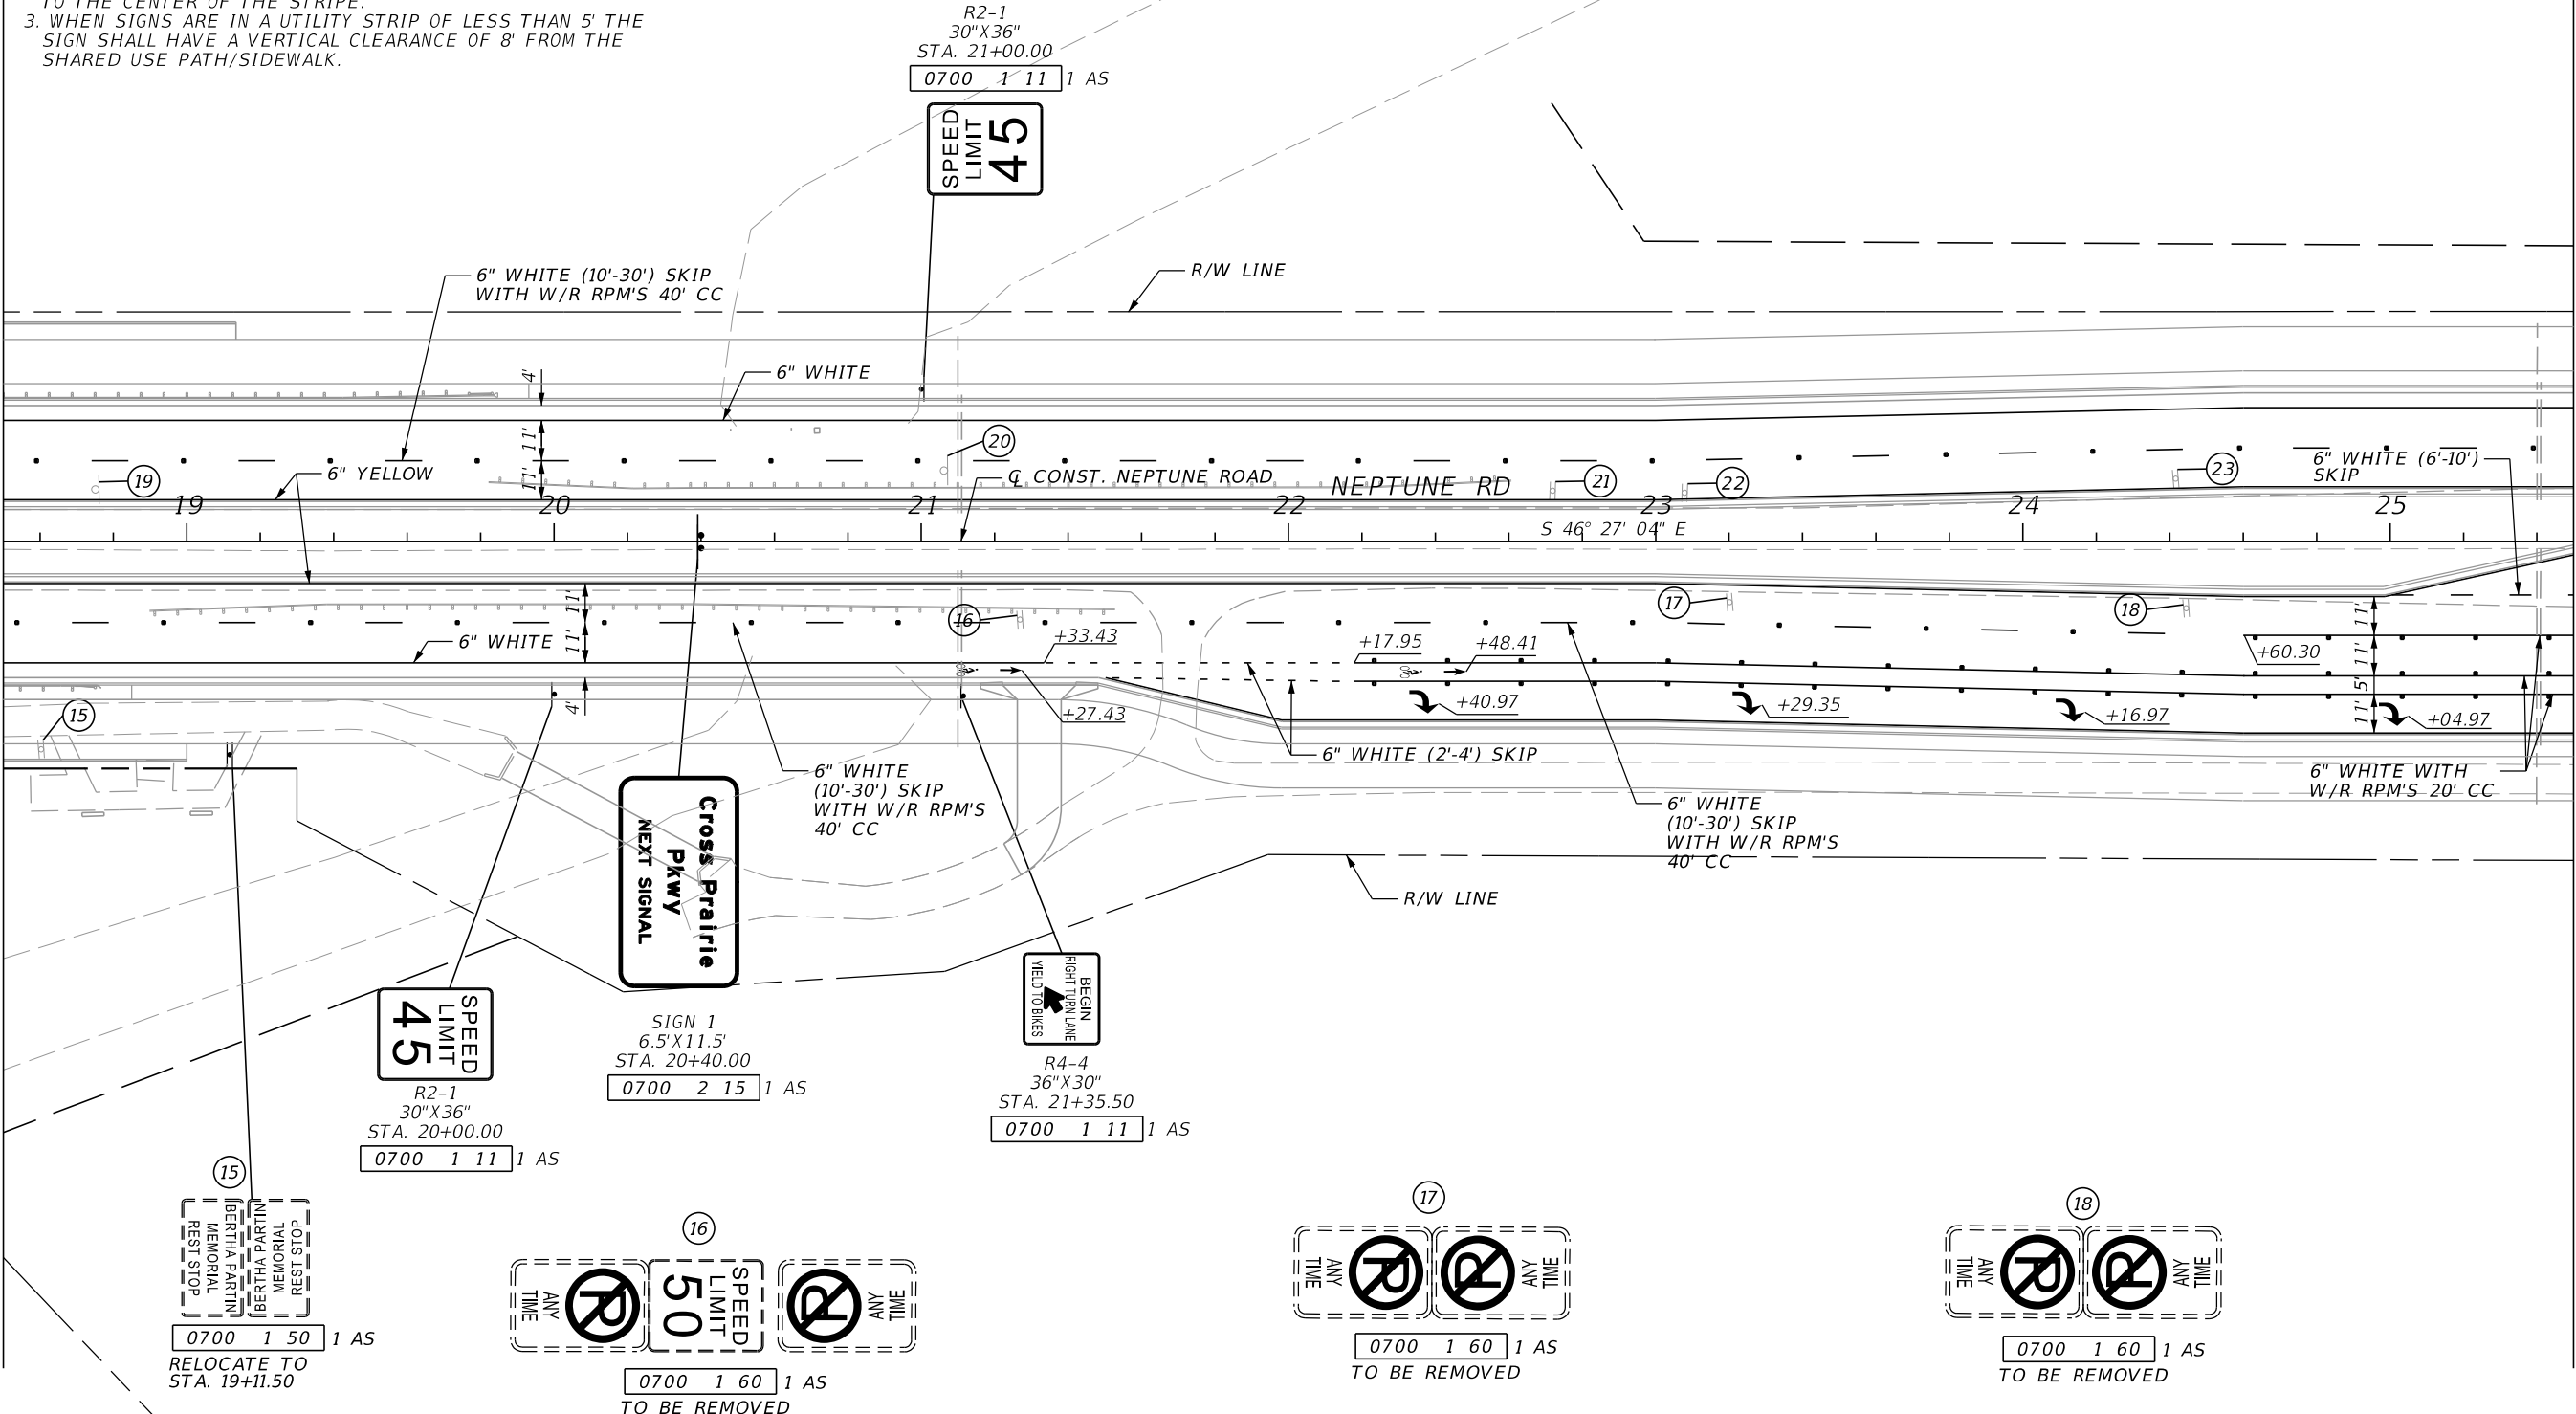

R2-1
30"X36"
STA. 20+00.00
0700 1 11 1 AS

SIGN 1
6.5'X11.5'
STA. 20+40.00
0700 2 15 1 AS

R4-4
36"X30"
STA. 21+35.50
0700 1 11 1 AS

0700 1 50 1 AS
RELOCATE TO
STA. 19+11.50

0700 1 60 1 AS
TO BE REMOVED

0700 1 60 1 AS
TO BE REMOVED

0700 1 60 1 AS
TO BE REMOVED

REVISIONS	
DATE	DESCRIPTION


WENSHU ZHANG, P.E.
P.E. LICENSE NUMBER 82429
GAI CONSULTANTS, INC.
12574 FLAGLER CENTER BLVD, SUITE 202
JACKSONVILLE, FL 32258

OSCEOLA COUNTY TRANSIT
AND TRANSPORTATION
1 COURTHOUSE SQUARE, SUITE 3100
KISSIMMEE, FLORIDA 34741-5488
PHONE:(407) 742-0662 FAX:(407) 742-0600

SAPM PLAN (4)

SHEET NO.
S-8

THE OFFICIAL RECORD OF THIS SHEET IS THE ELECTRONIC FILE DIGITALLY SIGNED AND SEALED UNDER RULE 61G15-23.004, F.A.C.

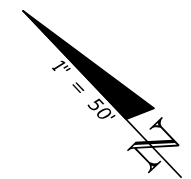

MATCHLINE 25+50.00

MATCHLINE 32+50.00

CROSS PRAIRIE PKWY
MATCHLINE 521+00.00
SEE SAPM PLAN (14)

MATCHLINE 518+00.00
SEE SAPM PLAN (13)


CROSS PRAIRIE PKWY

STA. 28+82.50	0700	1	11	1	AS
	0705	10	1	1	EA


R4-7	OM1-3	R3-17
24"X30"	18"X18"	24"X18"
STA. 28+55.00		
0700	1	11
1 AS		

OM1-3	R4-7
18"X18"	24"X30"
STA. 30+54.00	
0700	1
0705	10
1 AS	
1 EA	



(24)	0700	1	60	1	AS
TO BE REMOVED					

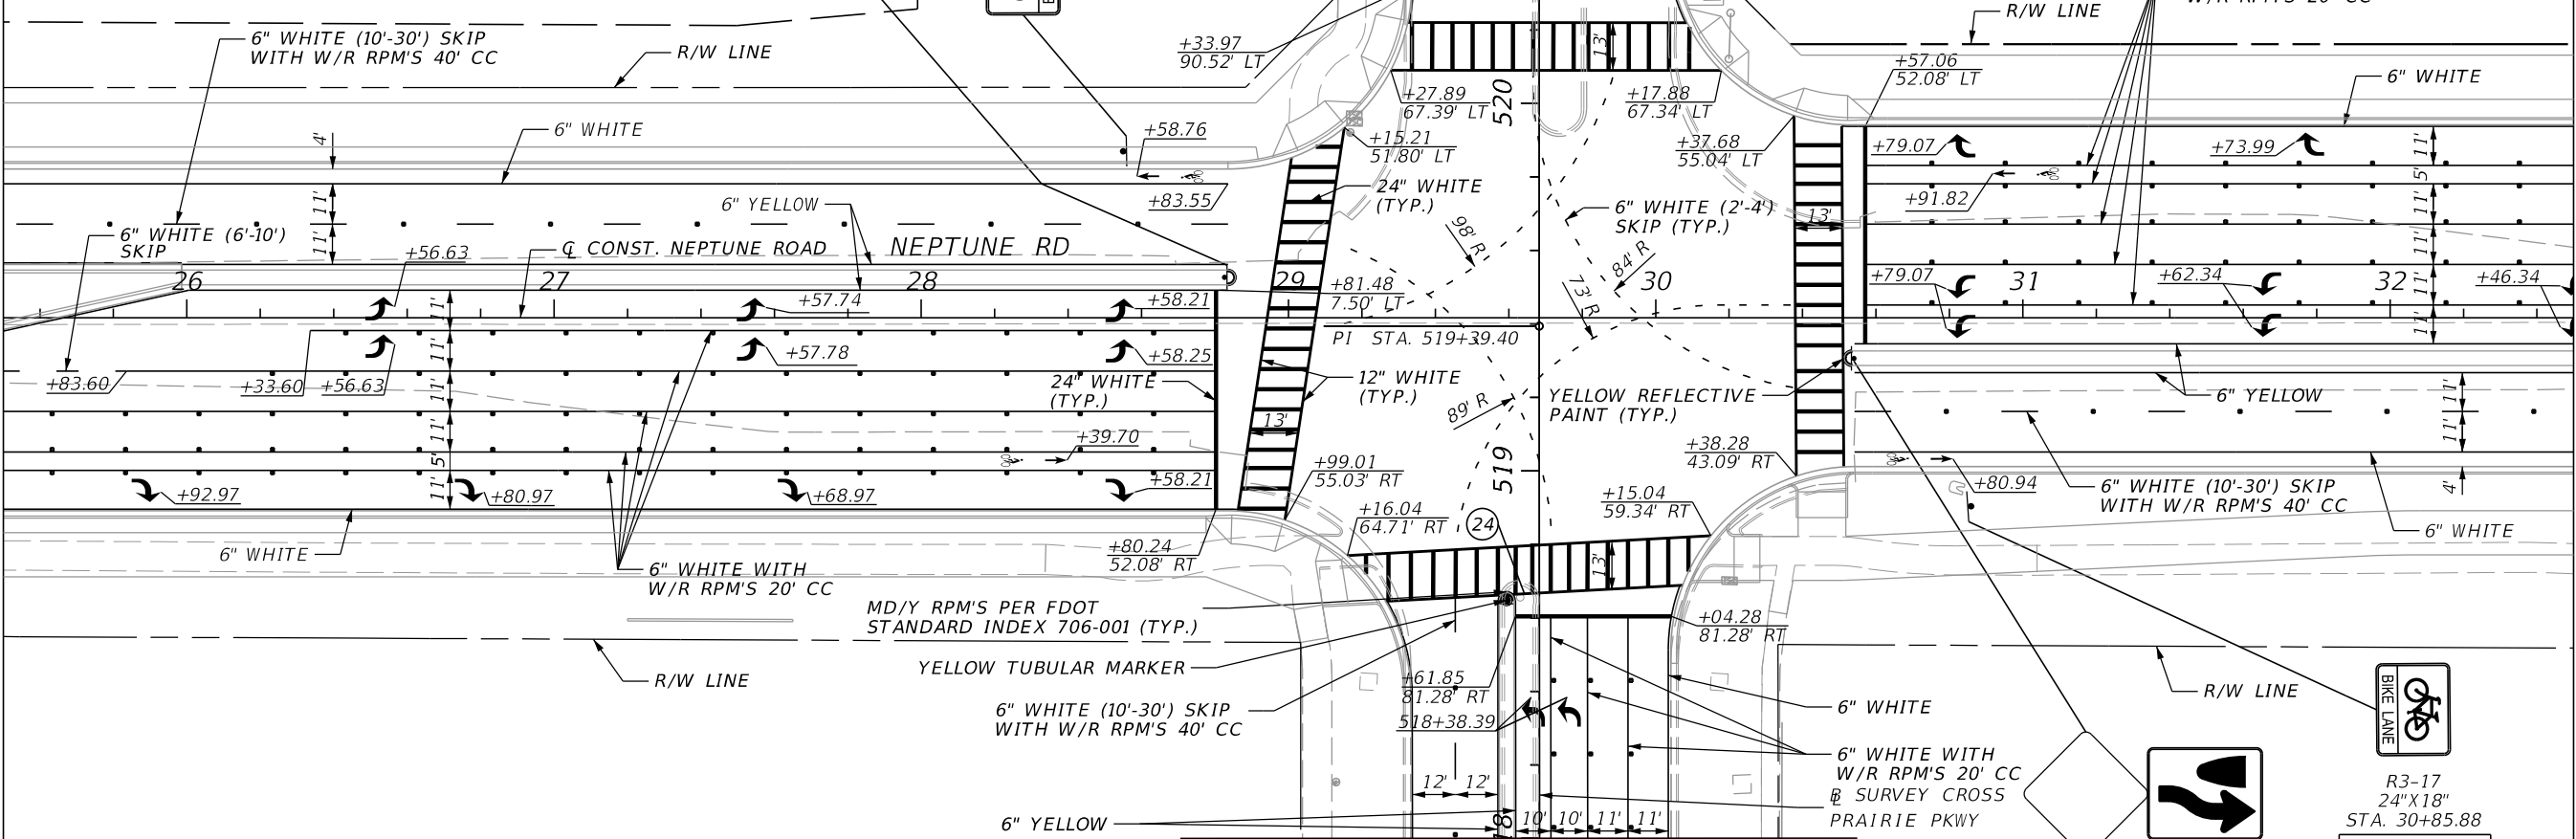

- NOTES:
- UNLESS OTHERWISE NOTED ALL STATION AND OFFSETS ARE FROM THE \bar{C} CONST. NEPTUNE RD.
 - ALL STATION AND OFFSETS TO THE 12" AND 24" STRIPES ARE TO THE CENTER OF THE STRIPE.
 - WHEN SIGNS ARE IN A UTILITY STRIP OF LESS THAN 5' THE SIGN SHALL HAVE A VERTICAL CLEARANCE OF 8' FROM THE SHARED USE PATH/SIDEWALK.

REVISIONS		DATE		DESCRIPTION	
DATE	DESCRIPTION	DATE	DESCRIPTION		
				WENSHU ZHANG, P.E. P.E. LICENSE NUMBER 82429 GAI CONSULTANTS, INC. 12574 FLAGLER CENTER BLVD, SUITE 202 JACKSONVILLE, FL 32258	
				 OSCEOLA COUNTY TRANSIT AND TRANSPORTATION 1 COURTHOUSE SQUARE, SUITE 3100 KISSIMMEE, FLORIDA 34741-5488 PHONE:(407) 742-0662 FAX:(407) 742-0600	
SAPM PLAN (5)					SHEET NO. S-9

THE OFFICIAL RECORD OF THIS SHEET IS THE ELECTRONIC FILE DIGITALLY SIGNED AND SEALED UNDER RULE 61G15-23.004, F.A.C.

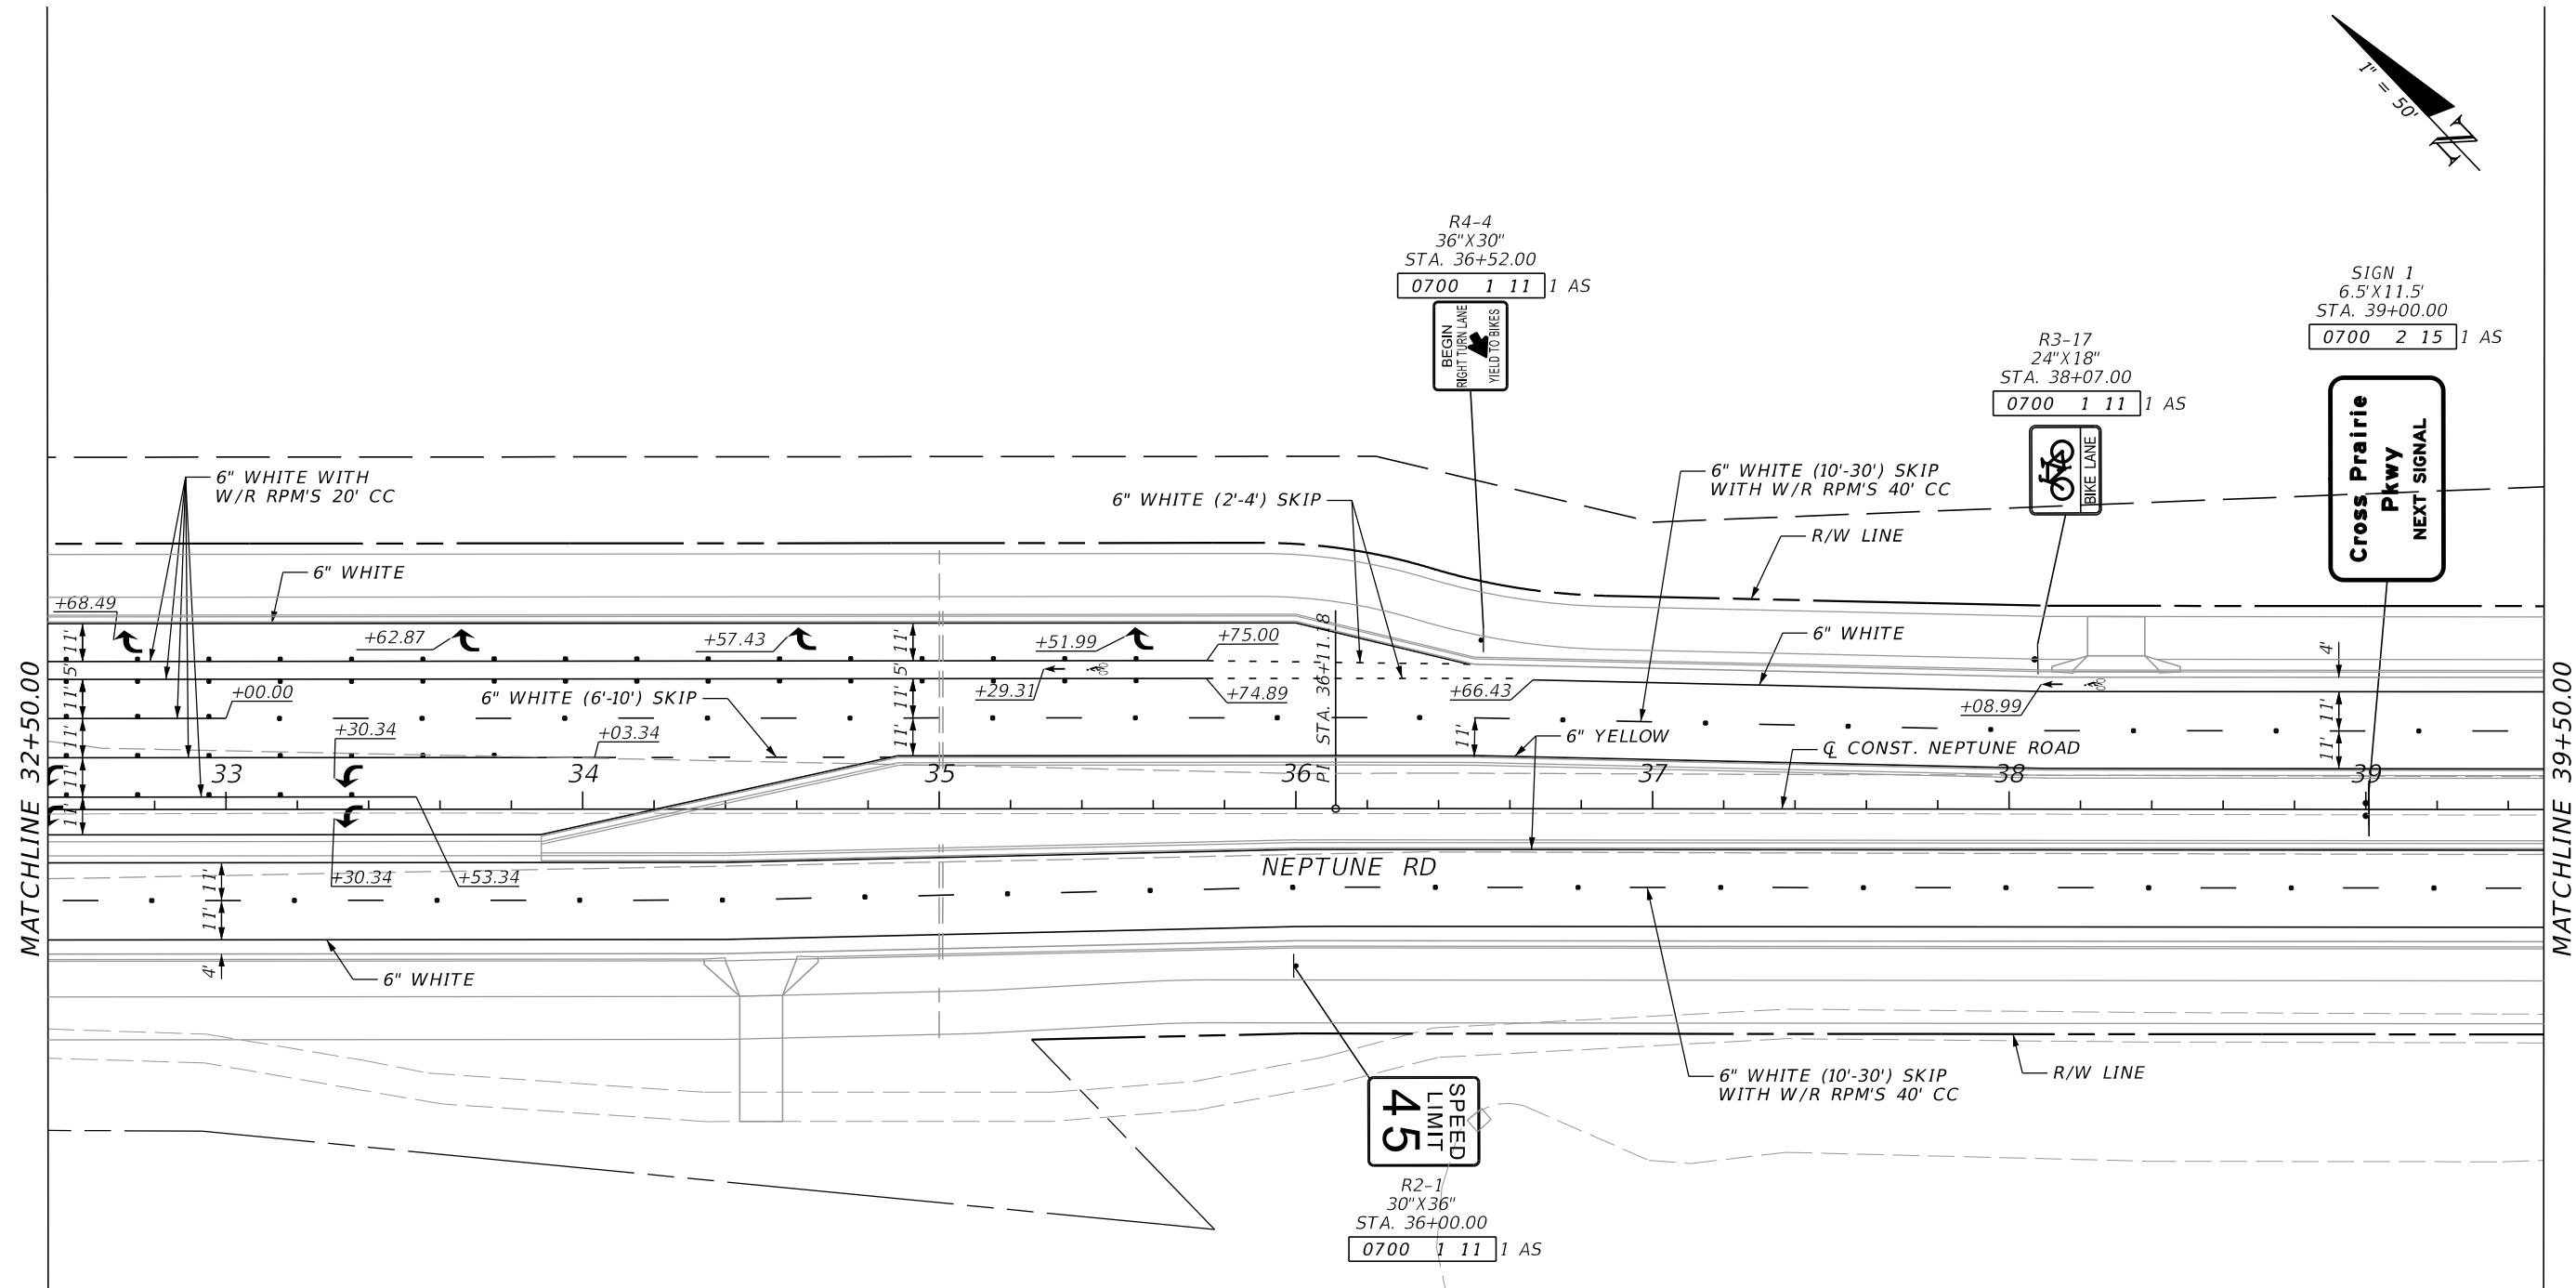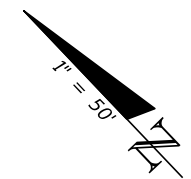

NOTES:
 1. UNLESS OTHERWISE NOTED ALL STATION AND OFFSETS ARE FROM THE Q CONST. NEPTUNE RD.
 2. ALL STATION AND OFFSETS TO THE 12" AND 24" STRIPES ARE TO THE CENTER OF THE STRIPE.
 3. WHEN SIGNS ARE IN A UTILITY STRIP OF LESS THAN 5' THE SIGN SHALL HAVE A VERTICAL CLEARANCE OF 8' FROM THE SHARED USE PATH/SIDEWALK.

REVISIONS			
DATE	DESCRIPTION	DATE	DESCRIPTION

WENSHU ZHANG, P.E.
 P.E. LICENSE NUMBER 82429
 GAI CONSULTANTS, INC.
 12574 FLAGLER CENTER BLVD, SUITE 202
 JACKSONVILLE, FL 32258




OSCEOLA COUNTY TRANSIT AND TRANSPORTATION
 1 COURTHOUSE SQUARE, SUITE 3100
 KISSIMMEE, FLORIDA 34741-5488
 PHONE:(407) 742-0662 FAX:(407) 742-0600

SAPM PLAN (6)


SHEET NO.
S-10


THE OFFICIAL RECORD OF THIS SHEET IS THE ELECTRONIC FILE DIGITALLY SIGNED AND SEALED UNDER RULE 61G15-23.004, F.A.C.

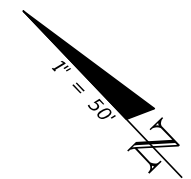

MATCHLINE 39+50.00

MATCHLINE 46+50.00

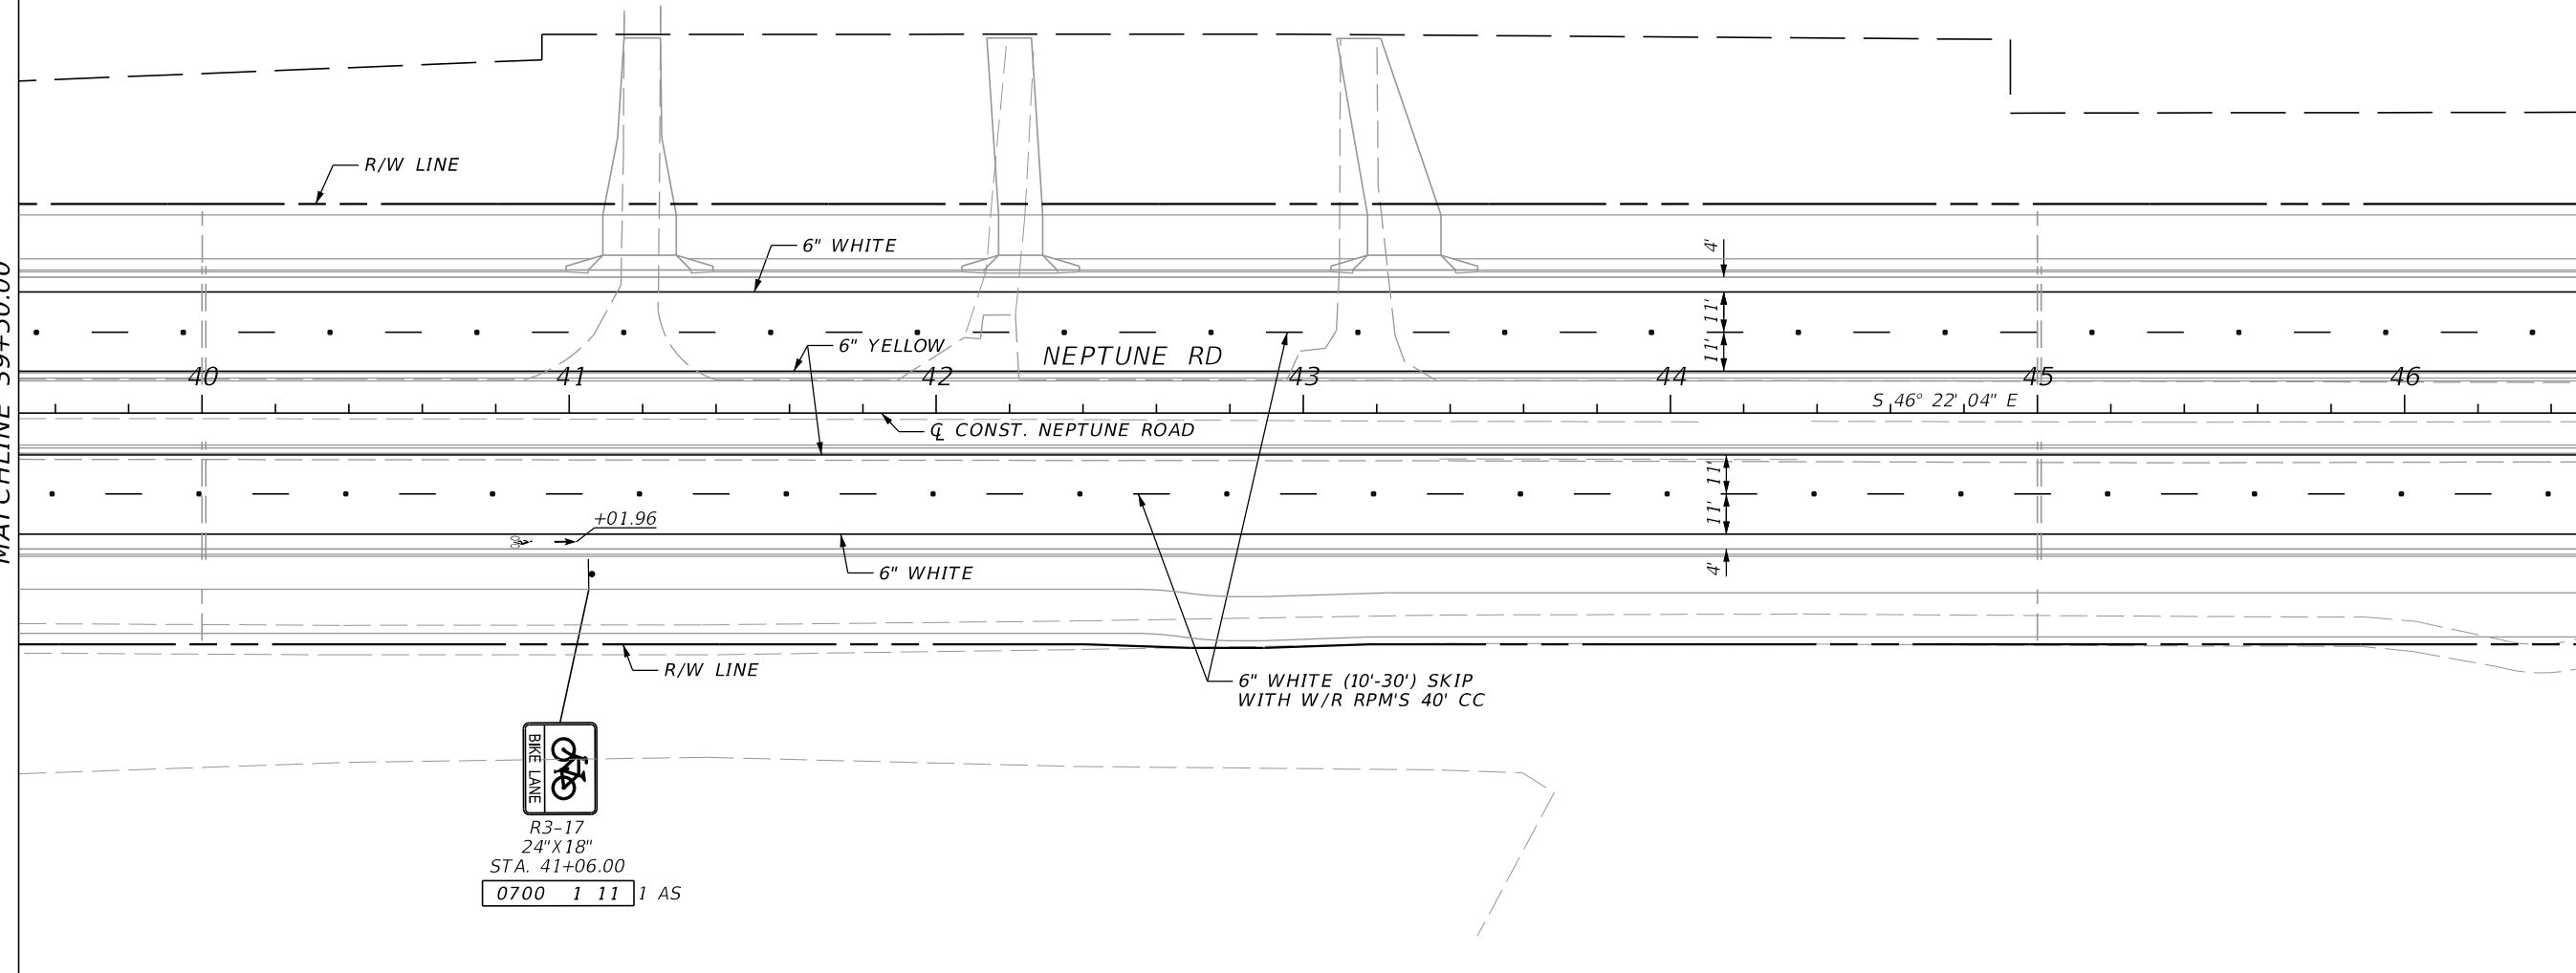



 R3-17
 24" X 18"
 STA. 41+06.00
 0700 1 11 1 AS

- NOTES:
1. UNLESS OTHERWISE NOTED ALL STATION AND OFFSETS ARE FROM THE \bar{C} CONST. NEPTUNE RD.
 2. ALL STATION AND OFFSETS TO THE 12" AND 24" STRIPES ARE TO THE CENTER OF THE STRIPE.
 3. WHEN SIGNS ARE IN A UTILITY STRIP OF LESS THAN 5' THE SIGN SHALL HAVE A VERTICAL CLEARANCE OF 8' FROM THE SHARED USE PATH/SIDEWALK.

REVISIONS			
DATE	DESCRIPTION	DATE	DESCRIPTION


WENSHU ZHANG, P.E.
 P.E. LICENSE NUMBER 82429
 GAI CONSULTANTS, INC.
 12574 FLAGLER CENTER BLVD, SUITE 202
 JACKSONVILLE, FL 32258


OSCEOLA COUNTY TRANSIT AND TRANSPORTATION
 1 COURTHOUSE SQUARE, SUITE 3100
 KISSIMMEE, FLORIDA 34741-5488
 PHONE:(407) 742-0662 FAX:(407) 742-0600

SAPM PLAN (7)


SHEET NO.
S-11

THE OFFICIAL RECORD OF THIS SHEET IS THE ELECTRONIC FILE DIGITALLY SIGNED AND SEALED UNDER RULE 61G15-23.004, F.A.C.

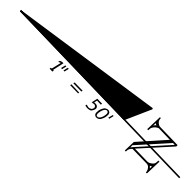

MATCHLINE 46+50.00

MATCHLINE 53+50.00

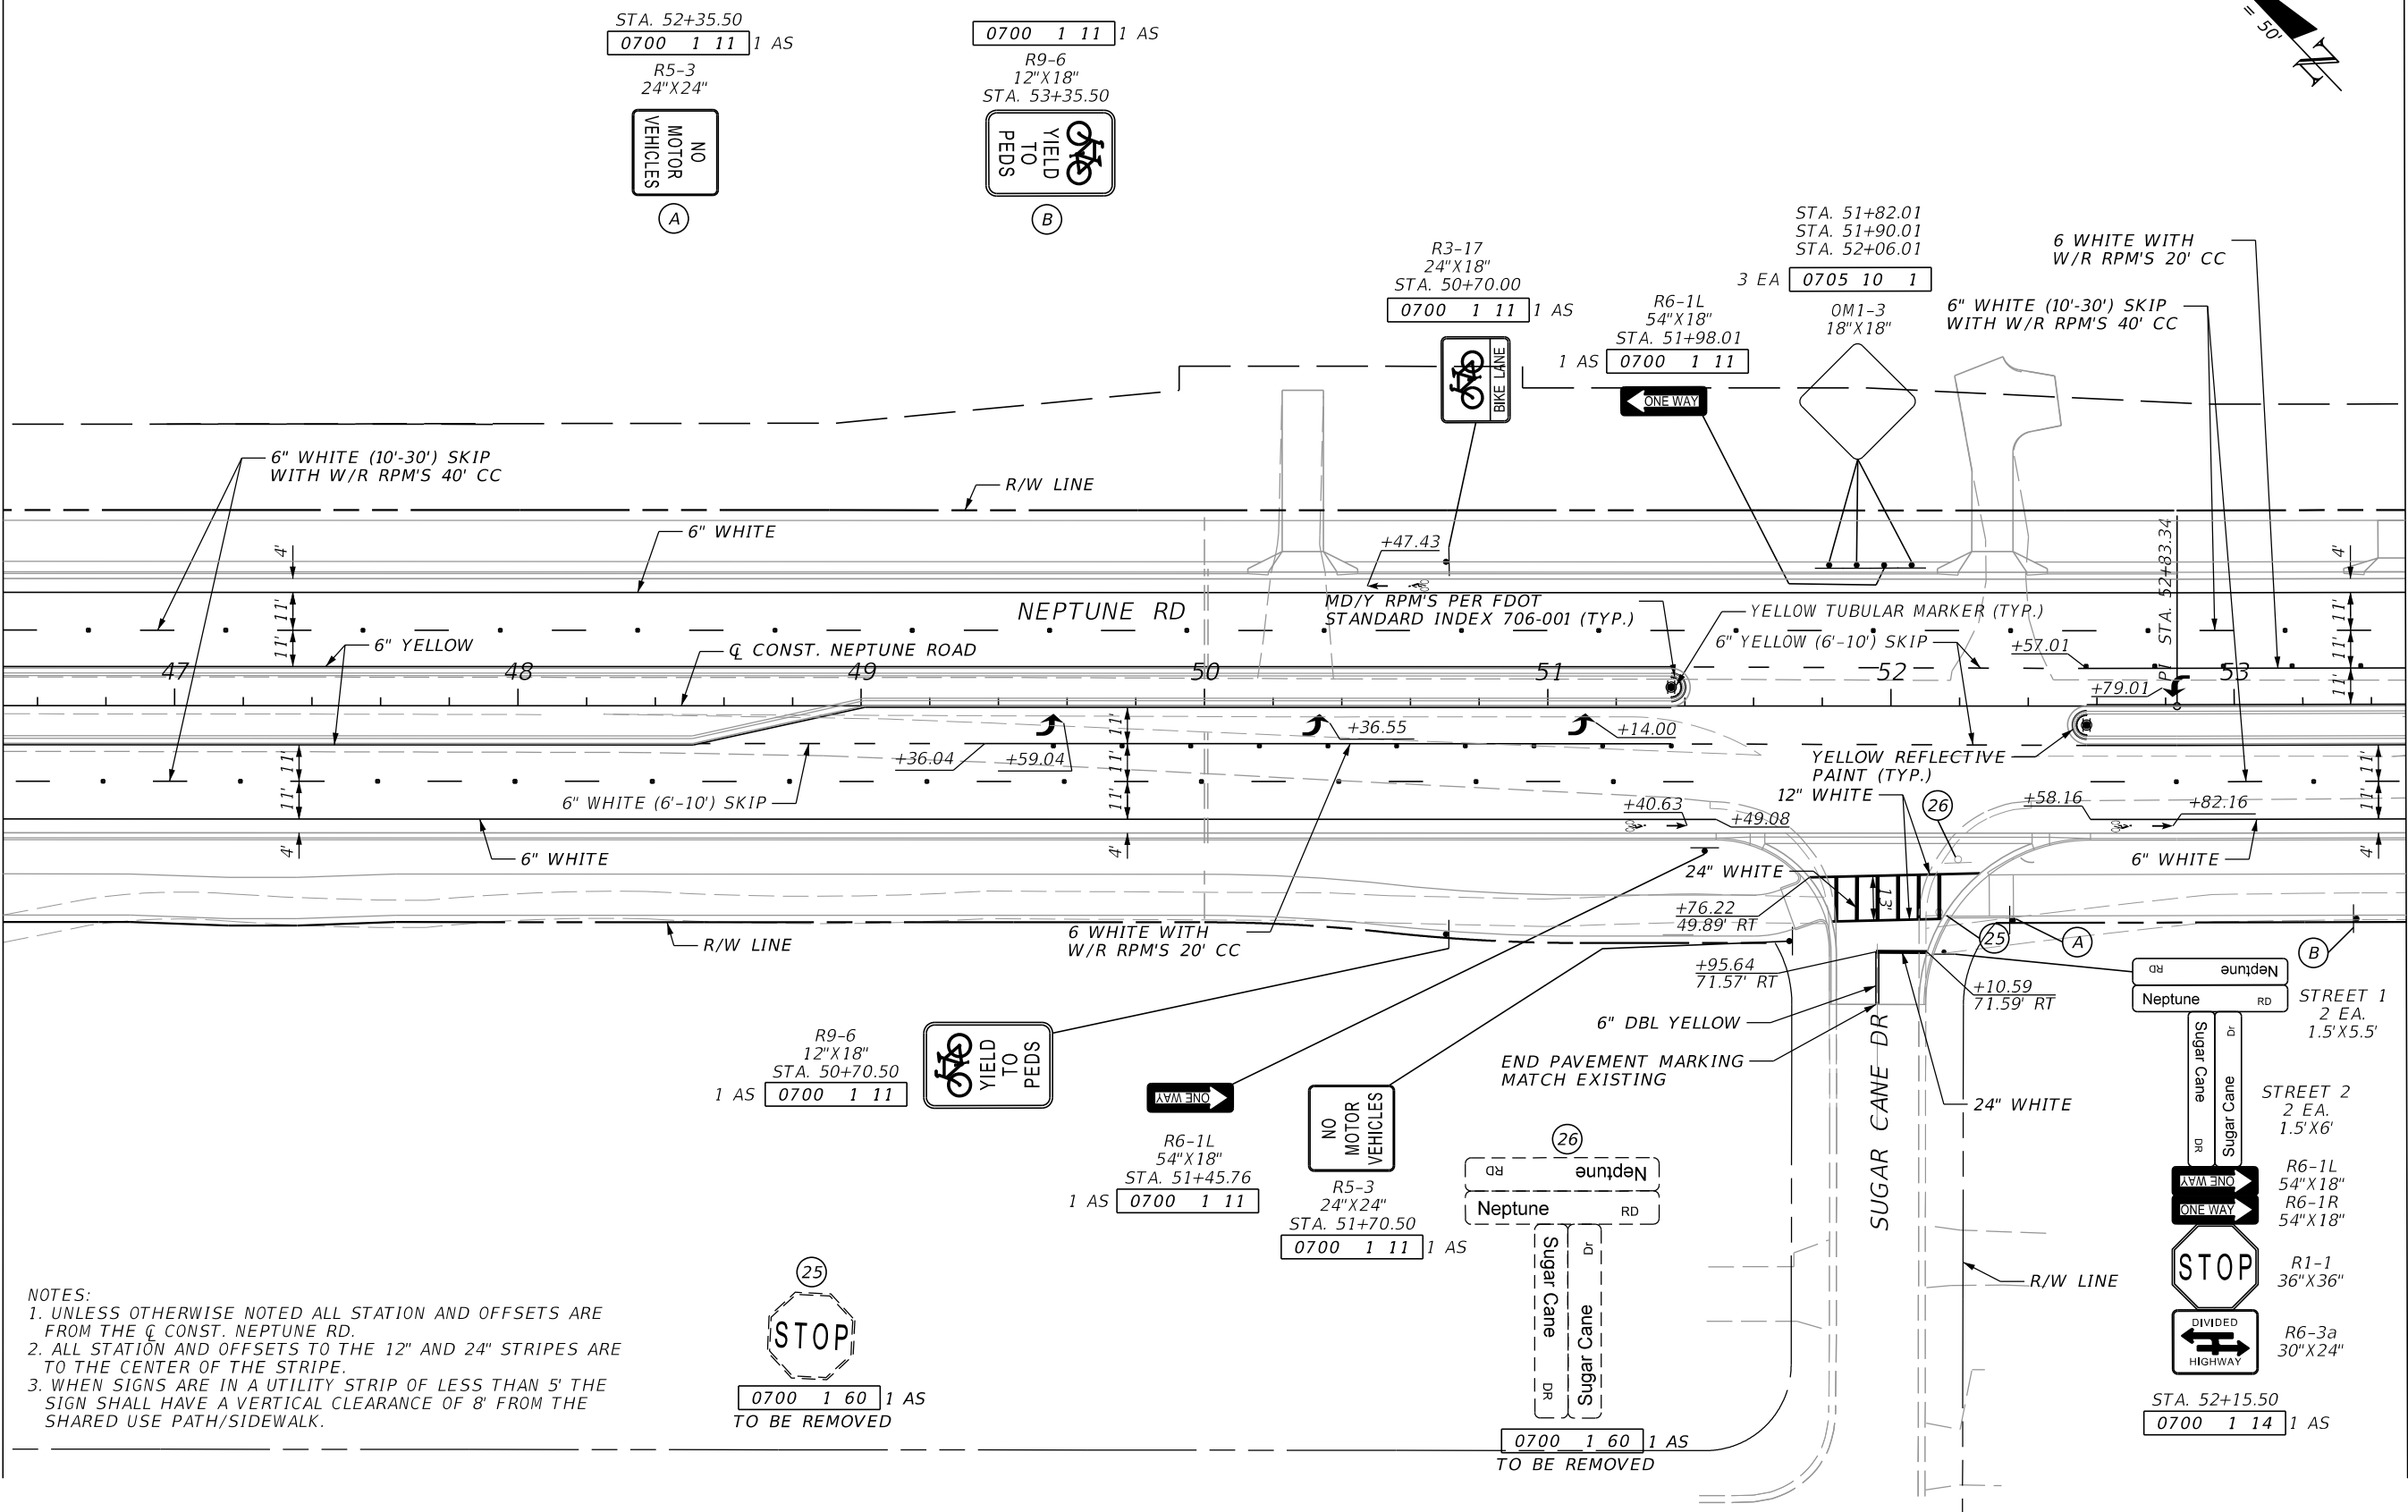

- NOTES:**
- UNLESS OTHERWISE NOTED ALL STATION AND OFFSETS ARE FROM THE Q CONST. NEPTUNE RD.
 - ALL STATION AND OFFSETS TO THE 12" AND 24" STRIPES ARE TO THE CENTER OF THE STRIPE.
 - WHEN SIGNS ARE IN A UTILITY STRIP OF LESS THAN 5' THE SIGN SHALL HAVE A VERTICAL CLEARANCE OF 8' FROM THE SHARED USE PATH/SIDEWALK.

REVISIONS			
DATE	DESCRIPTION	DATE	DESCRIPTION


WENSHU ZHANG, P.E.
 P.E. LICENSE NUMBER 82429
 GAI CONSULTANTS, INC.
 12574 FLAGLER CENTER BLVD, SUITE 202
 JACKSONVILLE, FL 32258

OSCEOLA COUNTY TRANSIT AND TRANSPORTATION
 1 COURTHOUSE SQUARE, SUITE 3100
 KISSIMMEE, FLORIDA 34741-5488
 PHONE:(407) 742-0662 FAX:(407) 742-0600

SAPM PLAN (8)



SHEET NO.
S-12

THE OFFICIAL RECORD OF THIS SHEET IS THE ELECTRONIC FILE DIGITALLY SIGNED AND SEALED UNDER RULE 61G15-23.004, F.A.C.

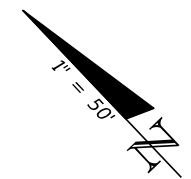

MATCHLINE 53+50.00

MATCHLINE 60+50.00

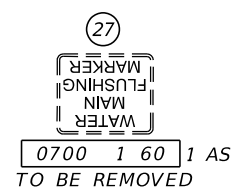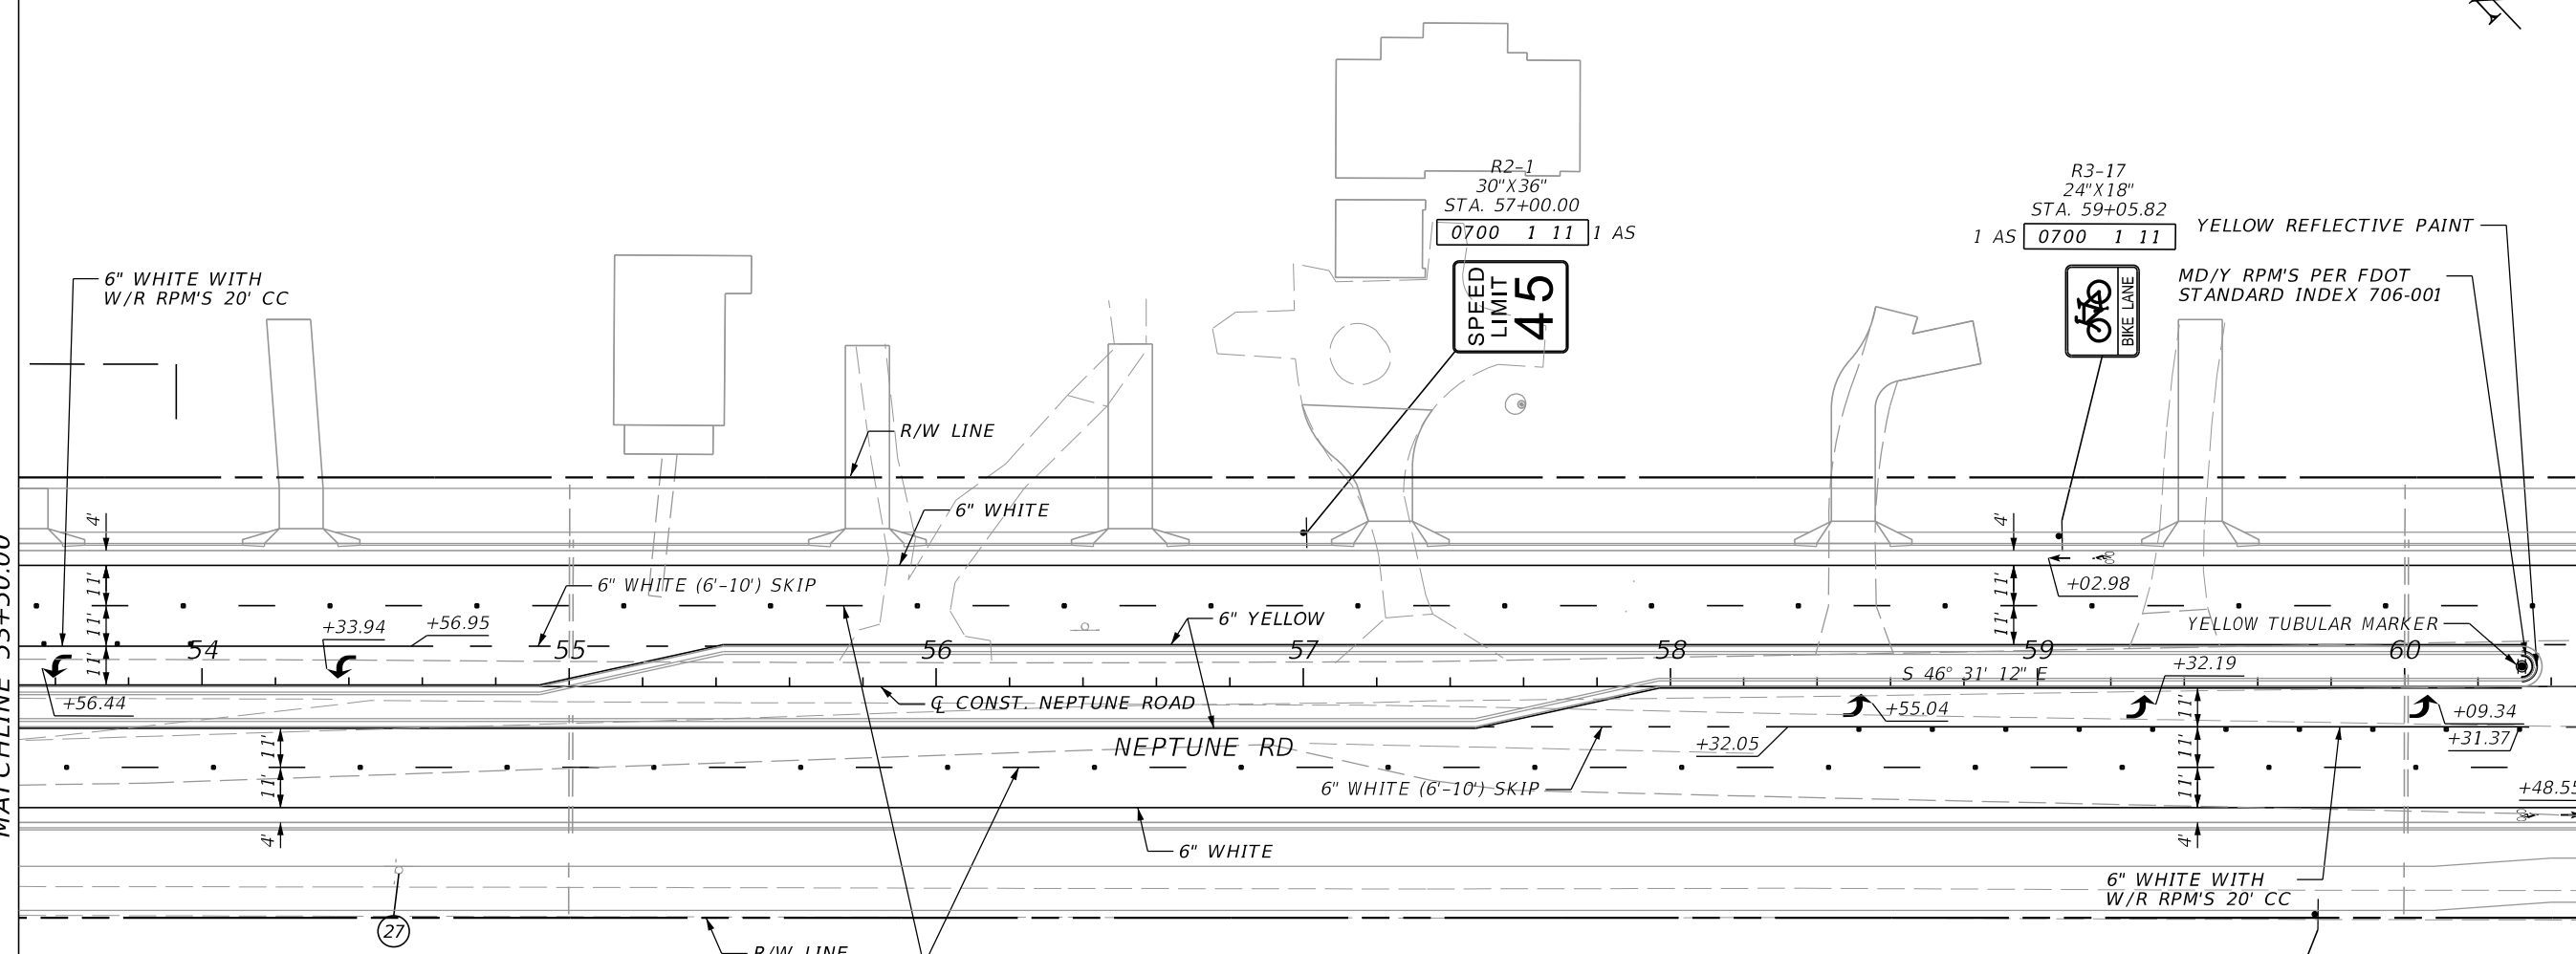

- NOTES:
1. UNLESS OTHERWISE NOTED ALL STATION AND OFFSETS ARE FROM THE Q CONST. NEPTUNE RD.
 2. ALL STATION AND OFFSETS TO THE 12" AND 24" STRIPES ARE TO THE CENTER OF THE STRIPE.
 3. WHEN SIGNS ARE IN A UTILITY STRIP OF LESS THAN 5' THE SIGN SHALL HAVE A VERTICAL CLEARANCE OF 8' FROM THE SHARED USE PATH/SIDEWALK.

REVISIONS			
DATE	DESCRIPTION	DATE	DESCRIPTION

WENSHU ZHANG, P.E.
 P.E. LICENSE NUMBER 82429
 GAI CONSULTANTS, INC.
 12574 FLAGLER CENTER BLVD, SUITE 202
 JACKSONVILLE, FL 32258




OSCEOLA COUNTY TRANSIT AND TRANSPORTATION
 1 COURTHOUSE SQUARE, SUITE 3100
 KISSIMMEE, FLORIDA 34741-5488
 PHONE:(407) 742-0662 FAX:(407) 742-0600

SAPM PLAN (9)


SHEET NO.
S-13

THE OFFICIAL RECORD OF THIS SHEET IS THE ELECTRONIC FILE DIGITALLY SIGNED AND SEALED UNDER RULE 61G15-23.004, F.A.C.

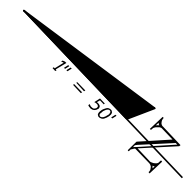

MATCHLINE 60+50.00


MATCHLINE 67+50.00

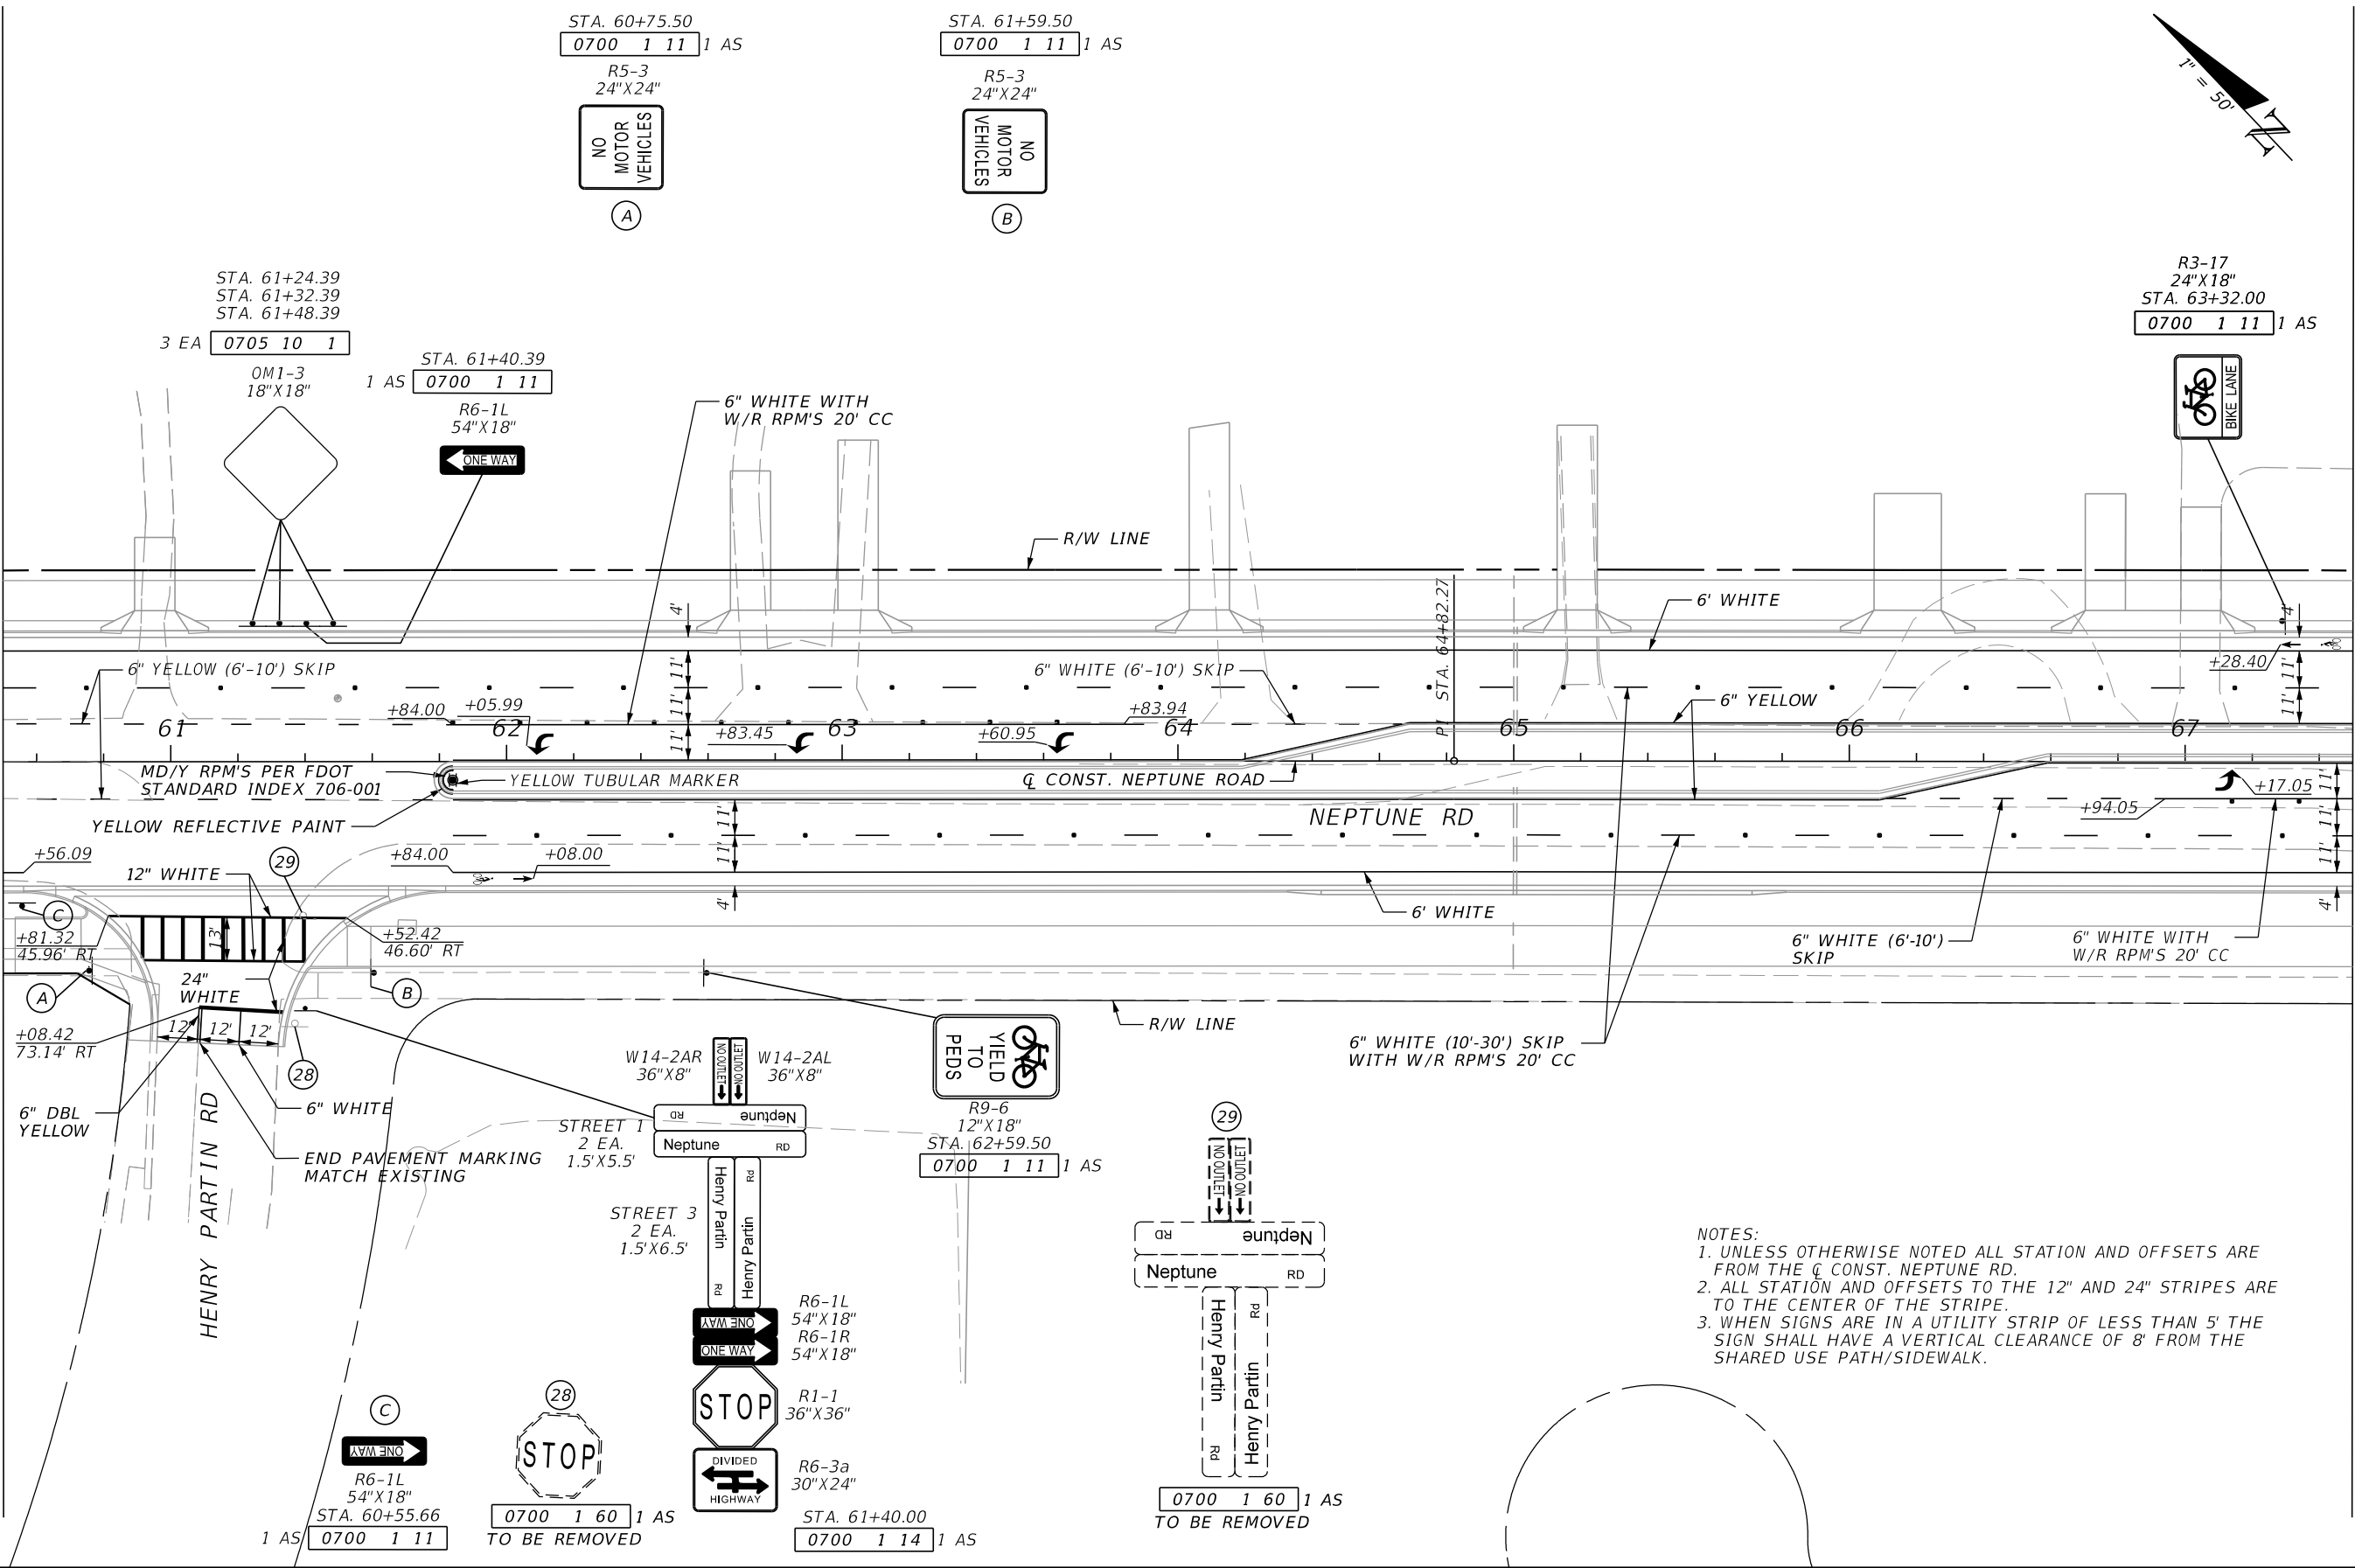

- NOTES:**
1. UNLESS OTHERWISE NOTED ALL STATION AND OFFSETS ARE FROM THE Q CONST. NEPTUNE RD.
 2. ALL STATION AND OFFSETS TO THE 12" AND 24" STRIPES ARE TO THE CENTER OF THE STRIPE.
 3. WHEN SIGNS ARE IN A UTILITY STRIP OF LESS THAN 5' THE SIGN SHALL HAVE A VERTICAL CLEARANCE OF 8' FROM THE SHARED USE PATH/SIDEWALK.

REVISIONS			
DATE	DESCRIPTION	DATE	DESCRIPTION

WENSHU ZHANG, P.E.
 P.E. LICENSE NUMBER 82429
 GAI CONSULTANTS, INC.
 12574 FLAGLER CENTER BLVD, SUITE 202
 JACKSONVILLE, FL 32258




OSCEOLA COUNTY TRANSIT AND TRANSPORTATION
 1 COURTHOUSE SQUARE, SUITE 3100
 KISSIMMEE, FLORIDA 34741-5488
 PHONE: (407) 742-0662 FAX: (407) 742-0600

SAPM PLAN (10)

SHEET NO.
S-14


THE OFFICIAL RECORD OF THIS SHEET IS THE ELECTRONIC FILE DIGITALLY SIGNED AND SEALED UNDER RULE 61G15-23.004, F.A.C.

NOTES:
 1. UNLESS OTHERWISE NOTED ALL STATION AND OFFSETS ARE FROM THE Q CONST. NEPTUNE RD.
 2. ALL STATION AND OFFSETS TO THE 12" AND 24" STRIPES ARE TO THE CENTER OF THE STRIPE.
 3. WHEN SIGNS ARE IN A UTILITY STRIP OF LESS THAN 5' THE SIGN SHALL HAVE A VERTICAL CLEARANCE OF 8' FROM THE SHARED USE PATH/SIDEWALK.

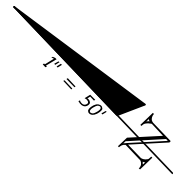

MATCHLINE 67+50.00

MATCHLINE 74+50.00

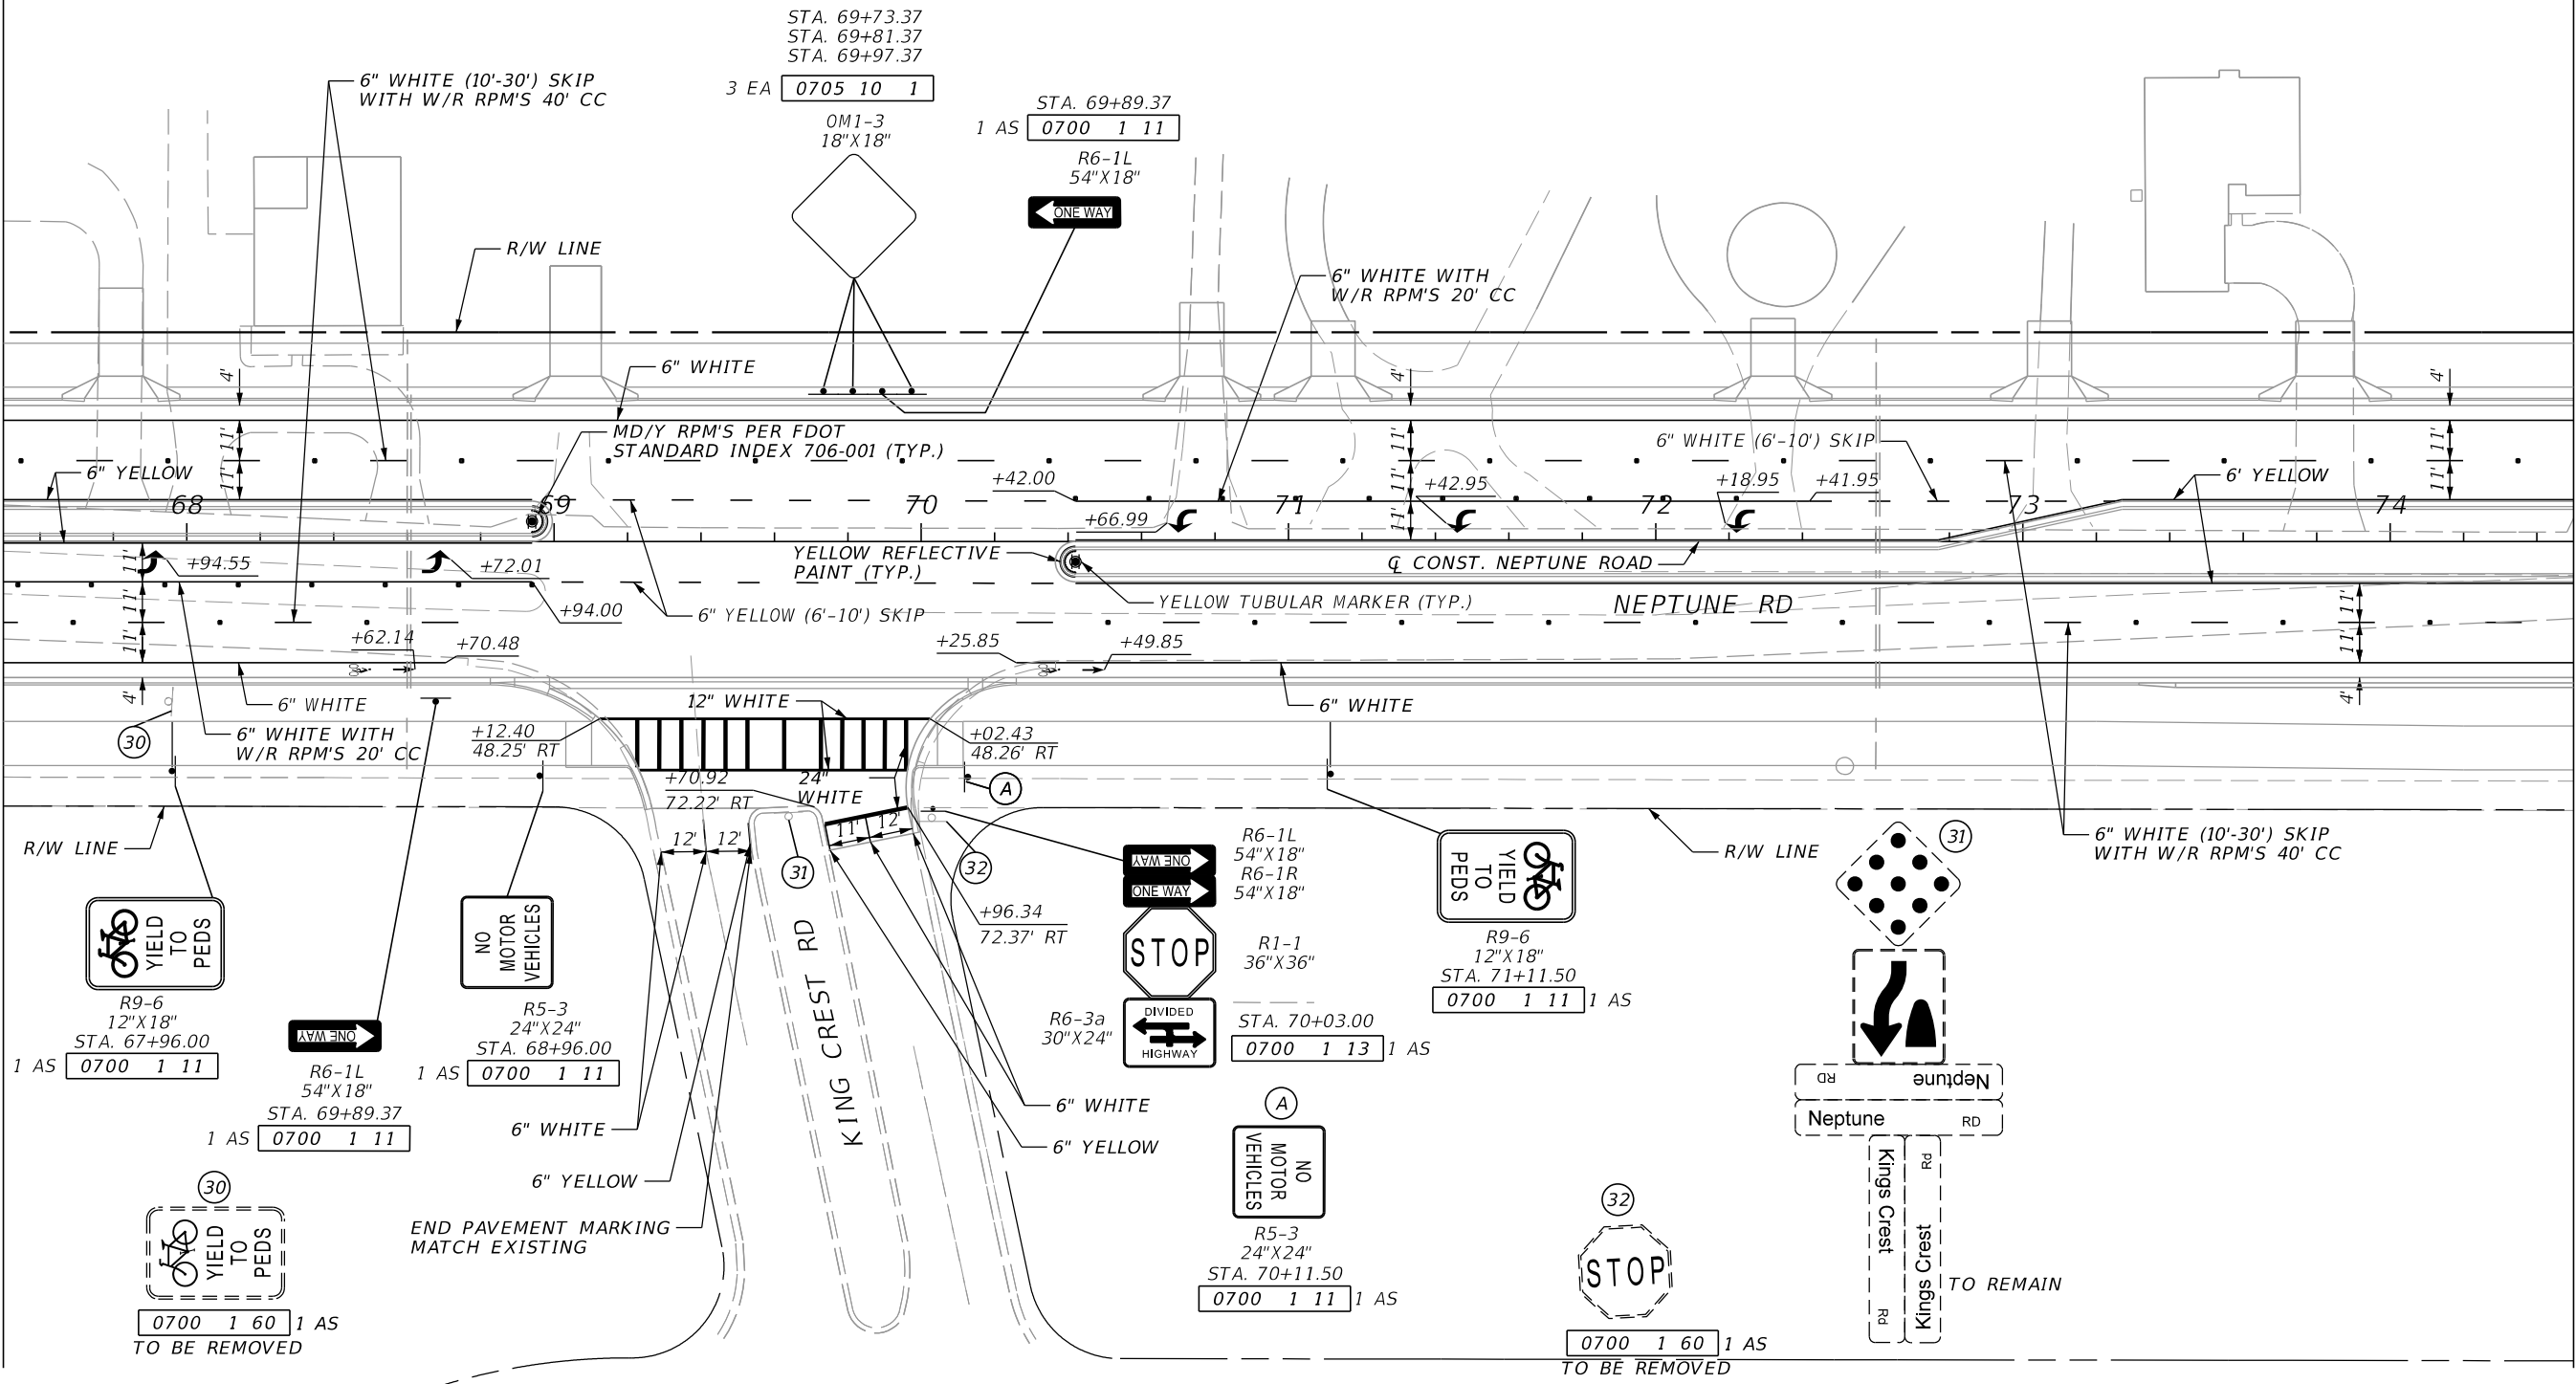

REVISIONS			
DATE	DESCRIPTION	DATE	DESCRIPTION

WENSHU ZHANG, P.E.
 P.E. LICENSE NUMBER 82429
 GAI CONSULTANTS, INC.
 12574 FLAGLER CENTER BLVD, SUITE 202
 JACKSONVILLE, FL 32258





OSCEOLA COUNTY TRANSIT AND TRANSPORTATION
 1 COURTHOUSE SQUARE, SUITE 3100
 KISSIMMEE, FLORIDA 34741-5488
 PHONE:(407) 742-0662 FAX:(407) 742-0600

SAPM PLAN (11)

SHEET NO.
S-15


THE OFFICIAL RECORD OF THIS SHEET IS THE ELECTRONIC FILE DIGITALLY SIGNED AND SEALED UNDER RULE 61G15-23.004, F.A.C.

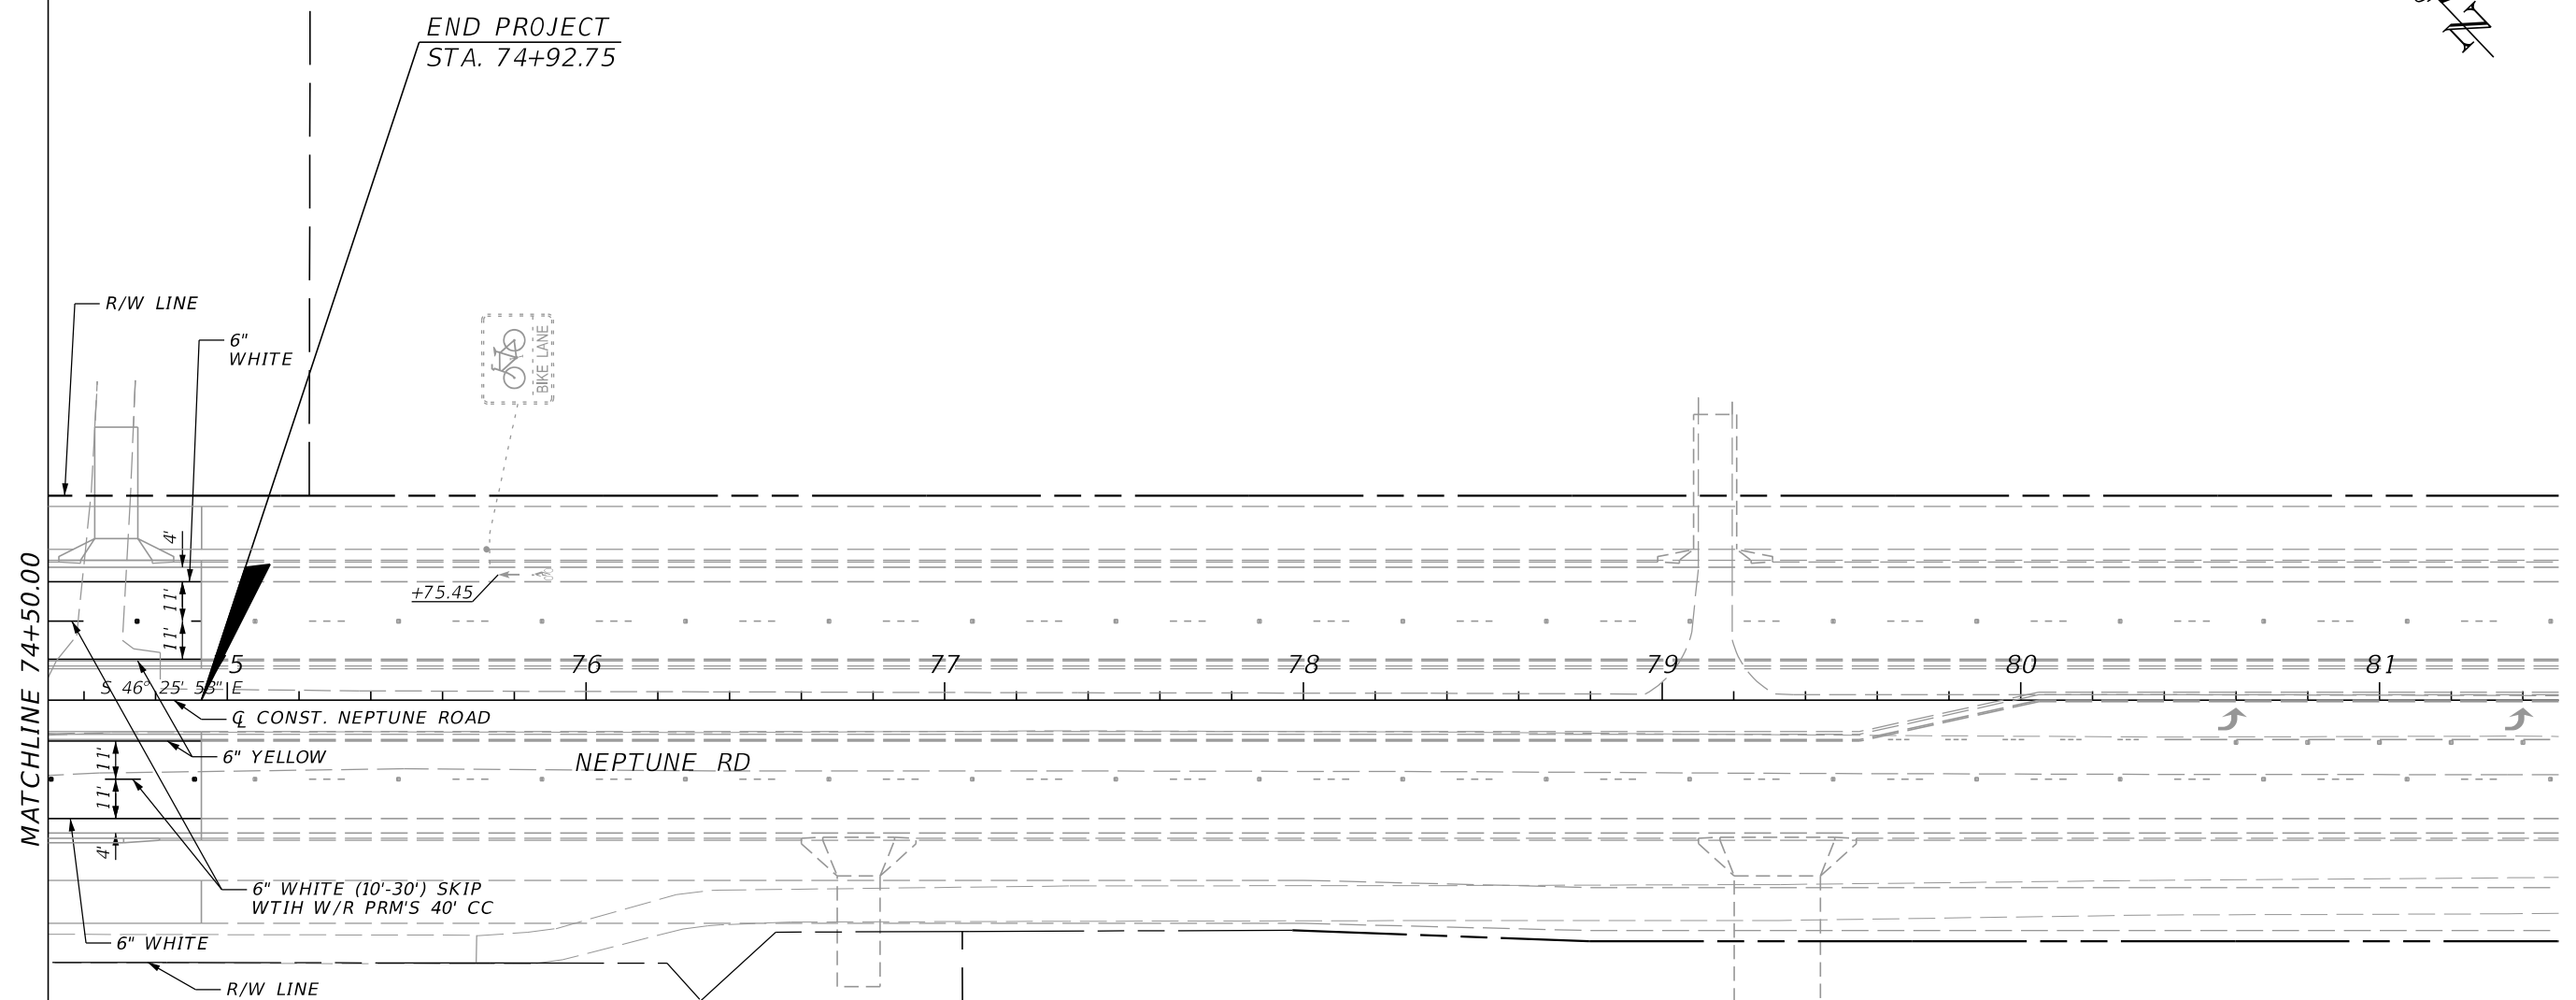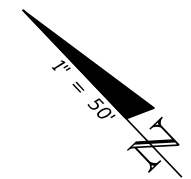



END PROJECT
STA. 74+92.75

MATCHLINE 74+50.00

- NOTES:
1. UNLESS OTHERWISE NOTED ALL STATION AND OFFSETS ARE FROM THE Q CONST. NEPTUNE RD.
 2. ALL STATION AND OFFSETS TO THE 12" AND 24" STRIPES ARE TO THE CENTER OF THE STRIPE.
 3. WHEN SIGNS ARE IN A UTILITY STRIP OF LESS THAN 5' THE SIGN SHALL HAVE A VERTICAL CLEARANCE OF 8' FROM THE SHARED USE PATH/SIDEWALK.

REVISIONS							
DATE	DESCRIPTION	DATE	DESCRIPTION				
				WENSHU ZHANG, P.E. P.E. LICENSE NUMBER 82429 GAI CONSULTANTS, INC. 12574 FLAGLER CENTER BLVD, SUITE 202 JACKSONVILLE, FL 32258		 OSCEOLA COUNTY TRANSIT AND TRANSPORTATION 1 COURTHOUSE SQUARE, SUITE 3100 KISSIMMEE, FLORIDA 34741-5488 PHONE:(407) 742-0662 FAX:(407) 742-0600	
						SAPM PLAN (12)	
						SHEET NO. S-16	

THE OFFICIAL RECORD OF THIS SHEET IS THE ELECTRONIC FILE DIGITALLY SIGNED AND SEALED UNDER RULE 61G15-23.004, F.A.C.

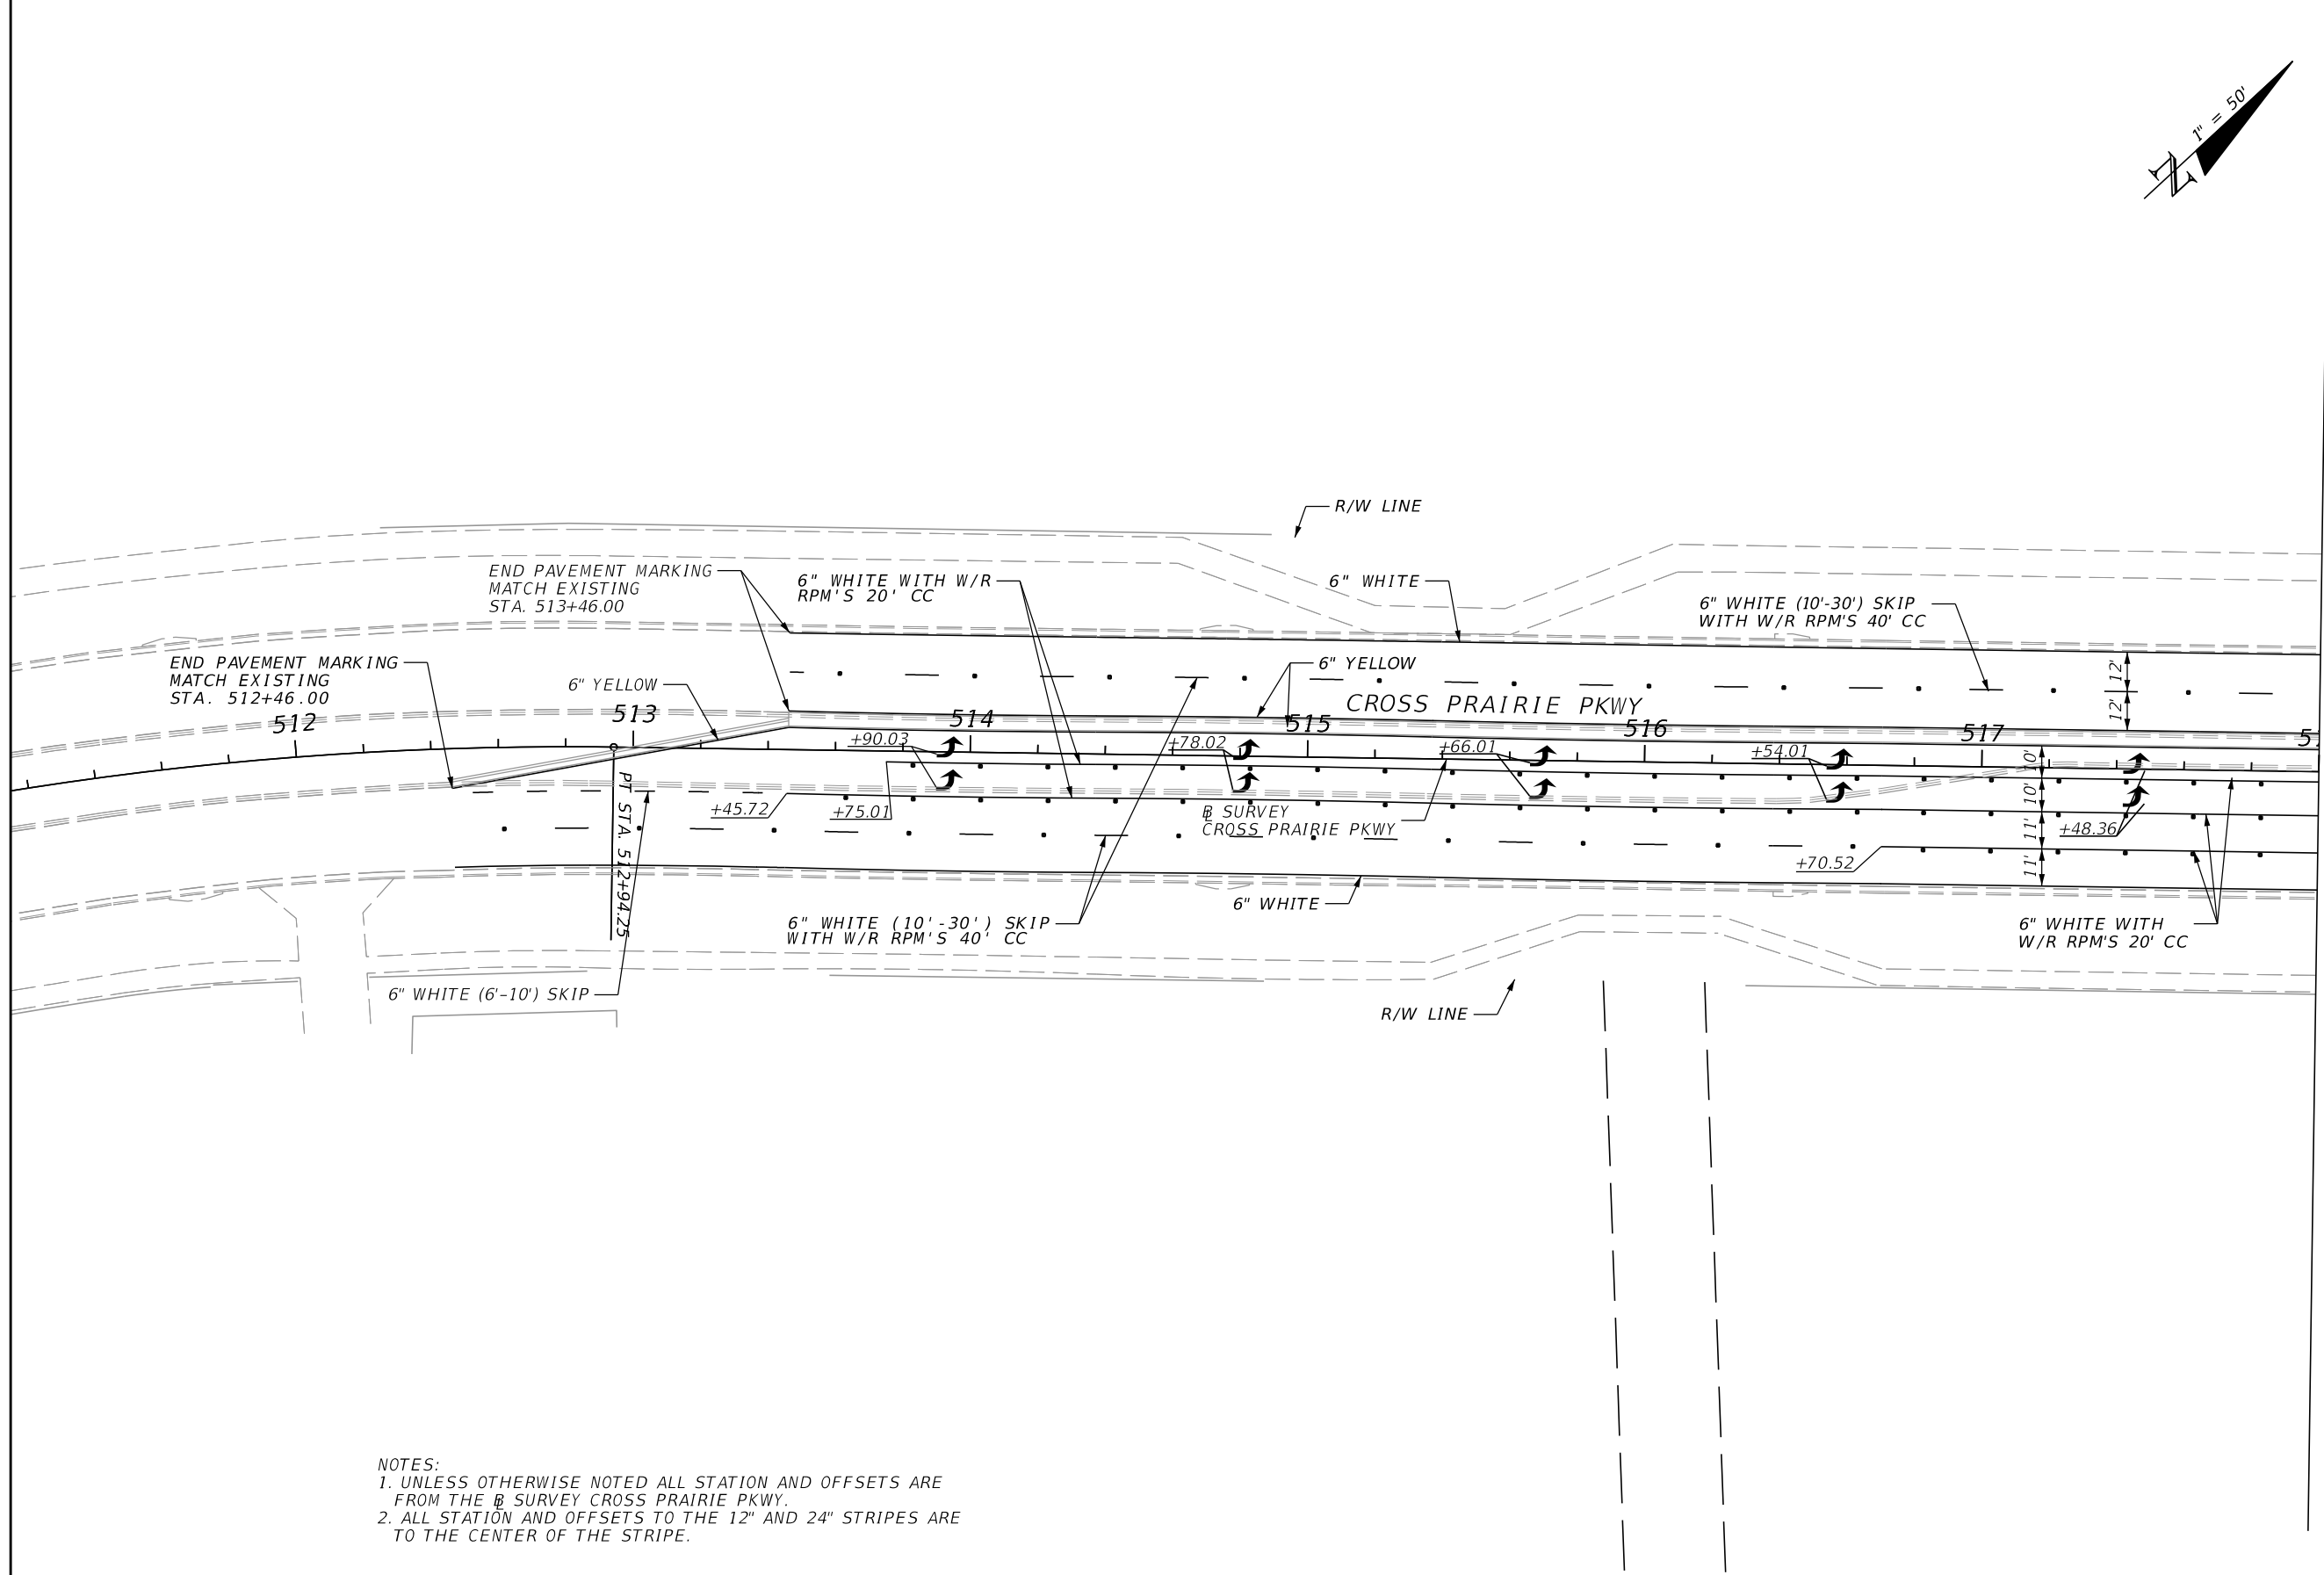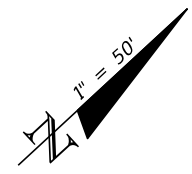

MATCHLINE 518+00.00
SEE SAPM PLAN (5)

NOTES:
 1. UNLESS OTHERWISE NOTED ALL STATION AND OFFSETS ARE FROM THE B SURVEY CROSS PRAIRIE PKWY.
 2. ALL STATION AND OFFSETS TO THE 12" AND 24" STRIPES ARE TO THE CENTER OF THE STRIPE.

REVISIONS			
DATE	DESCRIPTION	DATE	DESCRIPTION



WENSHU ZHANG, P.E.
 P.E. LICENSE NUMBER 82429
 GAI CONSULTANTS, INC.
 12574 FLAGLER CENTER BLVD, SUITE 202
 JACKSONVILLE, FL 32258

OSCEOLA COUNTY TRANSIT AND TRANSPORTATION
 1 COURTHOUSE SQUARE, SUITE 3100
 KISSIMMEE, FLORIDA 34741-5488
 PHONE: (407) 742-0662 FAX: (407) 742-0600


SAPM PLAN (13)
CROSS PRAIRIE PKWY

SHEET NO.
S-17

THE OFFICIAL RECORD OF THIS SHEET IS THE ELECTRONIC FILE DIGITALLY SIGNED AND SEALED UNDER RULE 61G15-23.004, F.A.C.

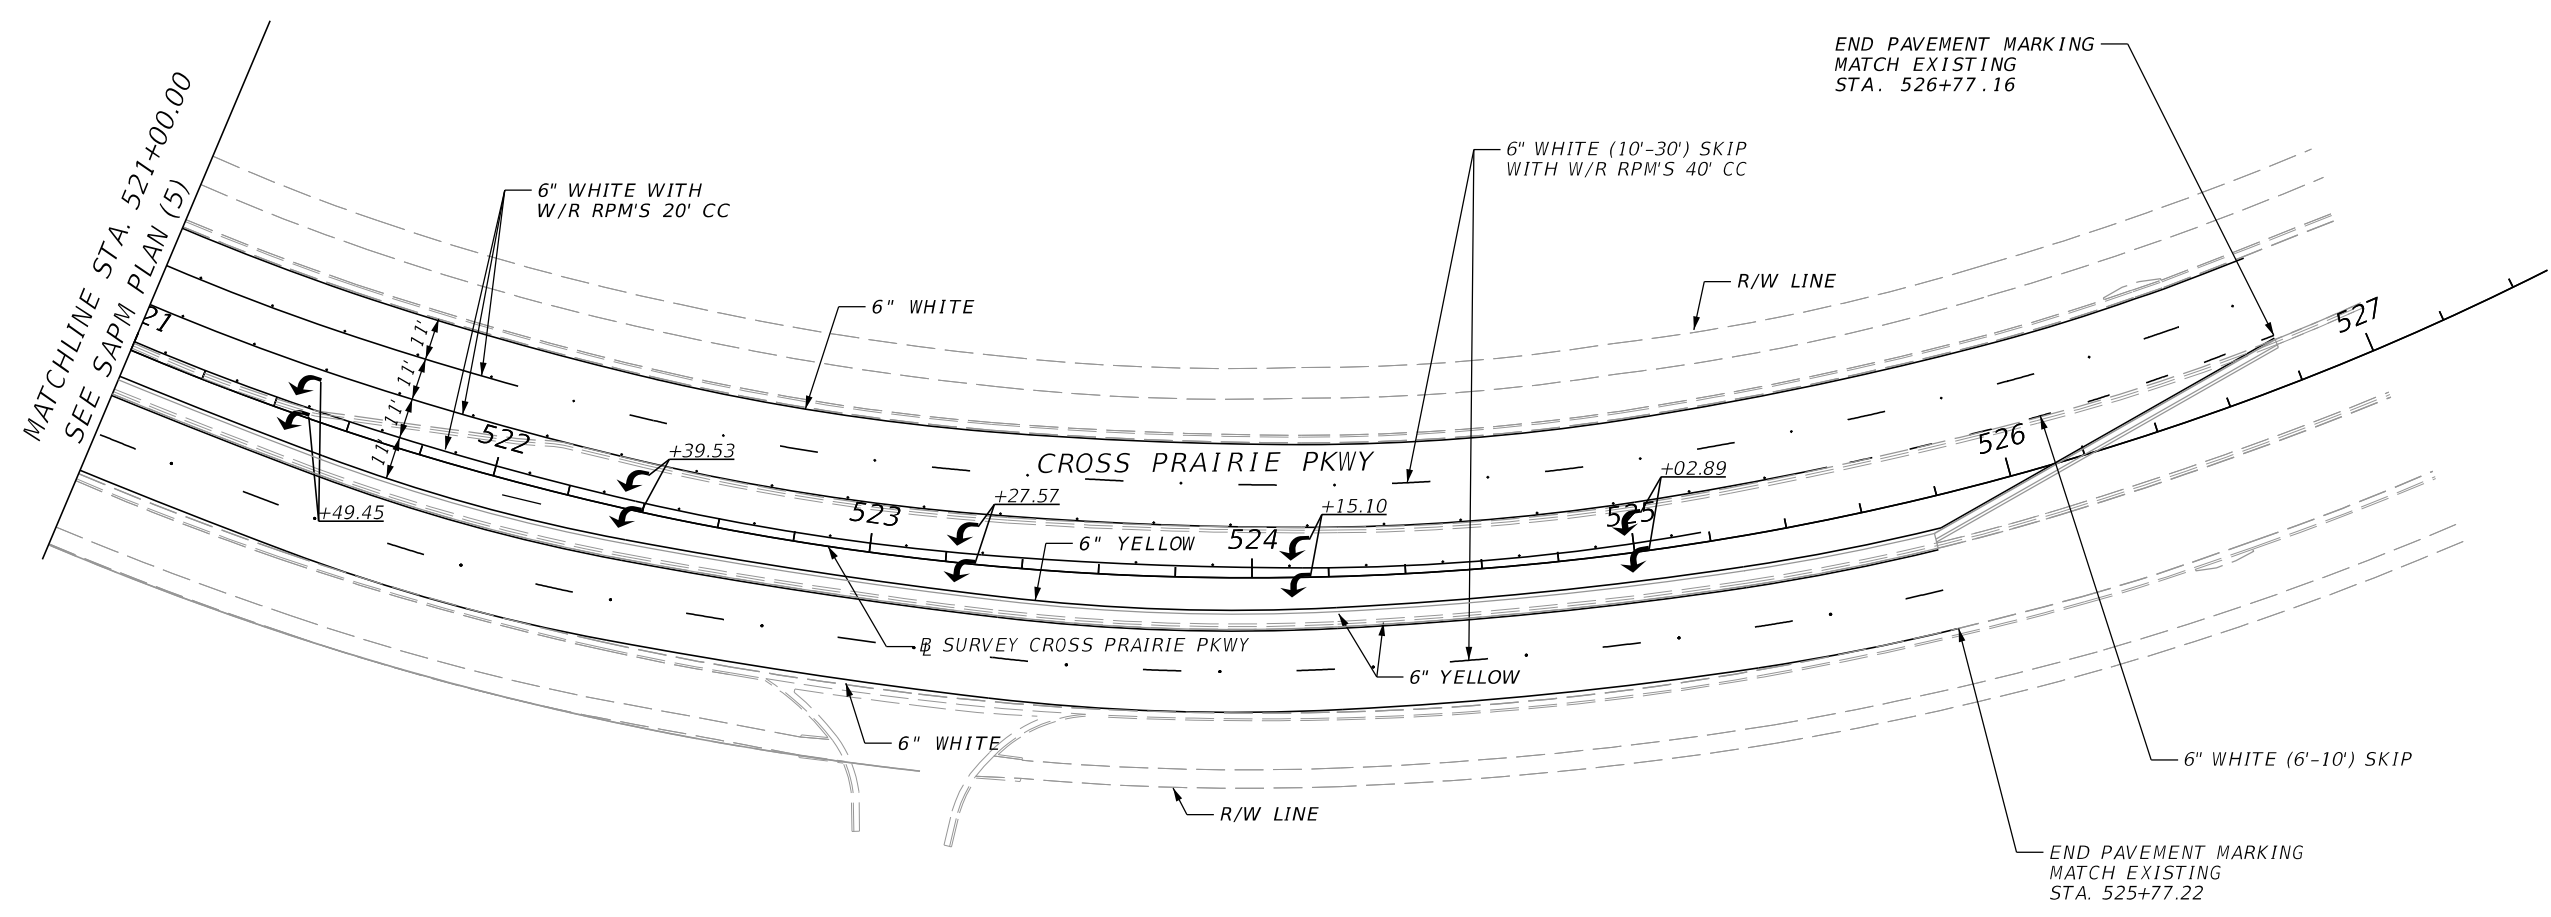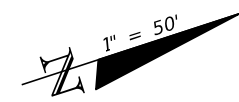


NOTES:
 1. UNLESS OTHERWISE NOTED ALL STATION AND OFFSETS ARE FROM THE \mathcal{B} SURVEY CROSS PRAIRIE PKWY.
 2. ALL STATION AND OFFSETS TO THE 12" AND 24" STRIPES ARE TO THE CENTER OF THE STRIPE.

REVISIONS		DESCRIPTION		WENSHU ZHANG, P.E. P.E. LICENSE NUMBER 82429 GAI CONSULTANTS, INC. 12574 FLAGLER CENTER BLVD, SUITE 202 JACKSONVILLE, FL 32258	 OSCEOLA COUNTY TRANSIT AND TRANSPORTATION 1 COURTHOUSE SQUARE, SUITE 3100 KISSIMMEE, FLORIDA 34741-5488 PHONE:(407) 742-0662 FAX:(407) 742-0600	SAPM PLAN (14) CROSS PRAIRIE PKWY		SHEET NO.
DATE	DESCRIPTION	DATE	DESCRIPTION					S-18

THE OFFICIAL RECORD OF THIS SHEET IS THE ELECTRONIC FILE DIGITALLY SIGNED AND SEALED UNDER RULE 61G15-23.004, F.A.C.


78
76
74
72
70
68
66
64
62
60
58
56
54
52
50
48

SIGN 1
STA. 39+00.00

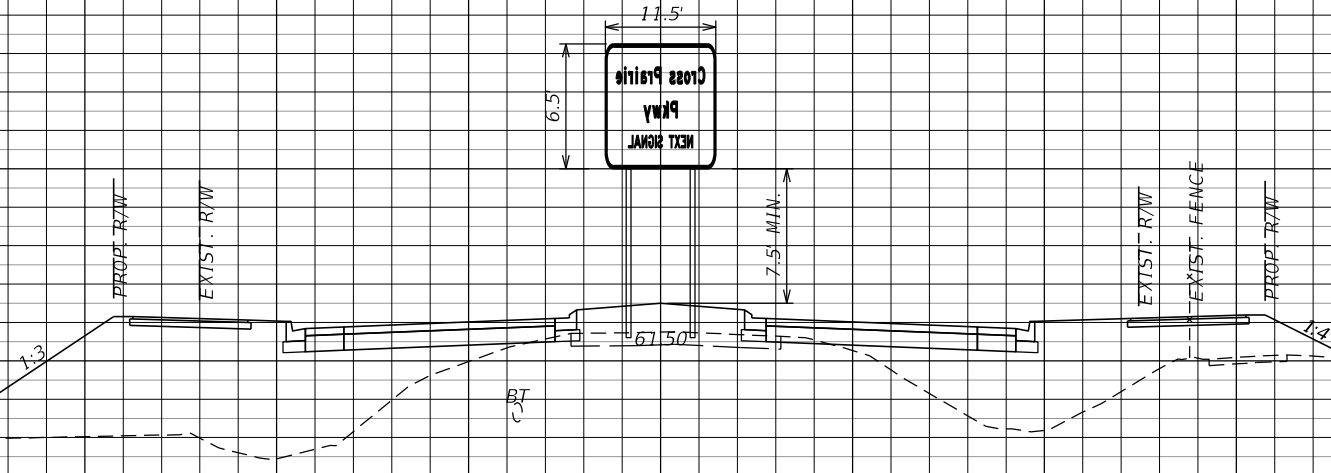

78
76
74
72
70
68
66
64
62
60
58
56
54
52
50
48

SIGN 1
STA. 20+40.00

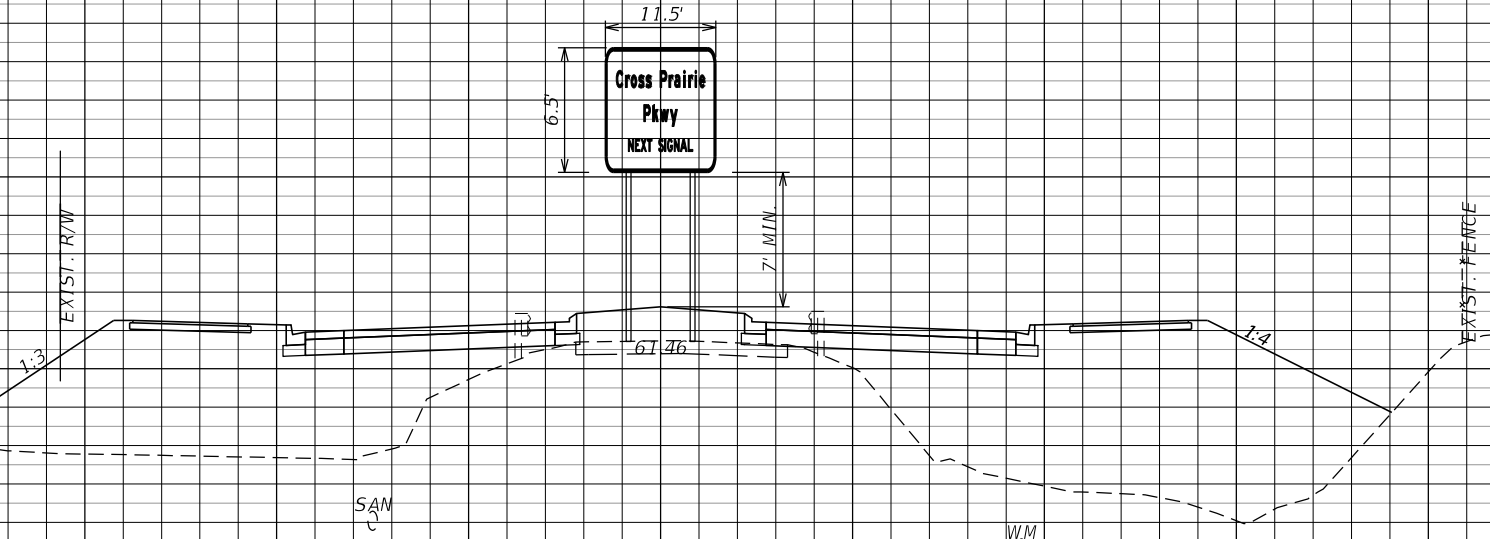

1" = 20' Horizontal
1" = 10' Vertical

100 80 60 40 20 0 20 40 60 80 100

REVISIONS	
DATE	DESCRIPTION

WENSHU ZHANG, P.E.
P.E. LICENSE NUMBER 82429
GAI CONSULTANTS, INC.
12574 FLAGLER CENTER BLVD, SUITE 202
JACKSONVILLE, FL 32258

OSCEOLA COUNTY TRANSIT
AND TRANSPORTATION
1 COURTHOUSE SQUARE, SUITE 3100
KISSIMMEE, FLORIDA 34741-5488
PHONE:(407) 742-0662 FAX:(407) 742-0600

CROSS SECTION

SHEET NO.
S-19

THE OFFICIAL RECORD OF THIS SHEET IS THE ELECTRONIC FILE DIGITALLY SIGNED AND SEALED UNDER RULE 61G15-23.004, F.A.C.

SIGN NAME	Sign I	QTY	SIGN NUMBER	STATION(S)	
PANEL	BORDER	1	20+40.00		
WIDTH	11'-6"	WIDTH	2"	39+00.00	
HEIGHT	6'-6"	RADII	10"		
LEGEND	White	COLOR	White		
COLOR	Green				
SYMBOL(S)	ANGLE	X	Y	WID	HT
SIGN NUMBER	NUMBER OF POSTS	CLEARANCE Edge of Land	COLUMN SIZE STEEL ALUM	AVERAGE LENGTH	
1	2	2' FOC	W 6X12 I 8X6.18	12.87	
2	2	2' FOC	W 6X12 I 8X6.18	12.87	



NO. OF LIGHT FIXTURES	FIXTURE SPACING	PHOTOMETRIC CURVE	WATT	VOLTAGE

COPY	C	r	o	s	s	P	r	a	i	r	i	e	L	
SPACE	13.5	25.1	32	41.4	50.6	57.6	68.3	79.5	86.4	97.8	104.2	112.1	117.5	111.1
COPY	P	k	w	y	L									
SPACE	47.9	59.1	68.3	81.1	42.3									
COPY	N	E	X	T	S	I	G	N	A	L	L			
SPACE	28.7	37.3	44.4	52.2	58.2	66.2	74.3	77.6	85.9	93.8	103.3	80.6		
COPY														
SPACE														
COPY														
SPACE														
COPY														
SPACE														

SIGN NAME	QTY	SIGN NUMBER	STATION(S)		
PANEL	BORDER				
WIDTH	WIDTH				
HEIGHT	RADII				
LEGEND	COLOR				
COLOR					
SYMBOL(S)	ANGLE	X	Y	WID	HT
SIGN NUMBER	NUMBER OF POSTS	CLEARANCE Edge of Land	COLUMN SIZE	AVERAGE LENGTH	

NO. OF LIGHT FIXTURES	FIXTURE SPACING	PHOTOMETRIC CURVE	WATT	VOLTAGE

COPY														
SPACE														
COPY														
SPACE														
COPY														
SPACE														
COPY														
SPACE														
COPY														
SPACE														

SIGN NAME	QTY	SIGN NUMBER	STATION(S)		
PANEL	BORDER				
WIDTH	WIDTH				
HEIGHT	RADII				
LEGEND	COLOR				
COLOR					
SYMBOL(S)	ANGLE	X	Y	WID	HT
SIGN NUMBER	NUMBER OF POSTS	CLEARANCE Edge of Land	COLUMN SIZE	AVERAGE LENGTH	

NO. OF LIGHT FIXTURES	FIXTURE SPACING	PHOTOMETRIC CURVE	WATT	VOLTAGE

COPY														
SPACE														
COPY														
SPACE														
COPY														
SPACE														
COPY														
SPACE														
COPY														
SPACE														

SIGN NAME	QTY	SIGN NUMBER	STATION(S)		
PANEL	BORDER				
WIDTH	WIDTH				
HEIGHT	RADII				
LEGEND	COLOR				
COLOR					
SYMBOL(S)	ANGLE	X	Y	WID	HT
SIGN NUMBER	NUMBER OF POSTS	CLEARANCE Edge of Land	COLUMN SIZE	AVERAGE LENGTH	

NO. OF LIGHT FIXTURES	FIXTURE SPACING	PHOTOMETRIC CURVE	WATT	VOLTAGE

COPY														
SPACE														
COPY														
SPACE														
REVISIONS			
DATE	DESCRIPTION	DATE	DESCRIPTION


WENSHU ZHANG, P.E.
P.E. LICENSE NUMBER 82429
GAI CONSULTANTS, INC.
12574 FLAGLER CENTER BLVD, SUITE 202
JACKSONVILLE, FL 32258



OSCEOLA COUNTY TRANSIT AND TRANSPORTATION
1 COURTHOUSE SQUARE, SUITE 3100
KISSIMMEE, FLORIDA 34741-5488
PHONE:(407) 742-0662 FAX:(407) 742-0600

THE OFFICIAL RECORD OF THIS SHEET IS THE ELECTRONIC FILE DIGITALLY SIGNED AND SEALED UNDER RULE 61G15-23.004, F.A.C.


SIGN NAME	Street 1	QTY	4	SIGN NUMBER		STATION(S)	
PANEL	BORDER		1&2			52+15.50	
WIDTH	5'-6"	WIDTH	0.5"	3&4		61+40.00	
HEIGHT	1'-6"	RADII	1.5"				
LEGEND	White	COLOR	White				
COLOR	Green						
SYMBOL(S)	ANGLE	X	Y	WID	HT		
SIGN NUMBER	NUMBER OF POSTS	CLEARANCE Edge Of Land	COLUMN SIZE	AVERAGE LENGTH			

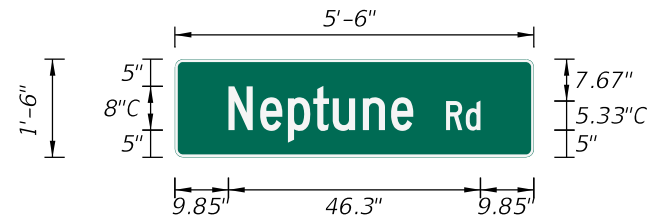

NO. OF LIGHT FIXTURES	FIXTURE SPACING	PHOTOMETRIC CURVE	WATT	VOLTAGE

COPY	N	e	p	t	u	n	e	L												
SPACE	6.8	13.7	19.5	24.9	28.9	35.2	41.1	39												
COPY	R	d	L																	
SPACE	51.8	56	7.4																	
COPY																				
SPACE																				
COPY																				
SPACE																				
COPY																				
SPACE																				
COPY																				
SPACE																				


SIGN NAME	Street 2	QTY	2	SIGN NUMBER		STATION(S)	
PANEL	BORDER		1&2			52+15.00	
WIDTH	6'-0"	WIDTH	0.5"				
HEIGHT	1'-6"	RADII	1.5"				
LEGEND	White	COLOR	White				
COLOR	Green						
SYMBOL(S)	ANGLE	X	Y	WID	HT		
SIGN NUMBER	NUMBER OF POSTS	CLEARANCE Edge Of Land	COLUMN SIZE	AVERAGE LENGTH			

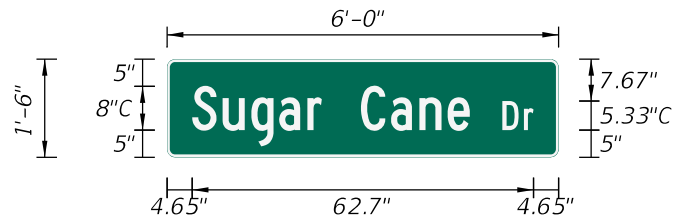

NO. OF LIGHT FIXTURES	FIXTURE SPACING	PHOTOMETRIC CURVE	WATT	VOLTAGE

COPY	S	u	g	a	r	C	a	n	e	L										
SPACE	4.6	10.2	15.5	20.6	25.8	28.5	35.7	41.2	46.4	51.6	51									
COPY	D	r	L																	
SPACE	61.7	65.6	5.7																	
COPY																				
SPACE																				
COPY																				
SPACE																				
COPY																				
SPACE																				
COPY																				
SPACE																				

SIGN NAME	Street 3	QTY	2	SIGN NUMBER		STATION(S)	
PANEL	BORDER		1&2			61+40.00	
WIDTH	6'-6"	WIDTH	0.5"				
HEIGHT	1'-6"	RADII	1.5"				
LEGEND	White	COLOR	White				
COLOR	Green						
SYMBOL(S)	ANGLE	X	Y	WID	HT		
SIGN NUMBER	NUMBER OF POSTS	CLEARANCE Edge Of Land	COLUMN SIZE	AVERAGE LENGTH			

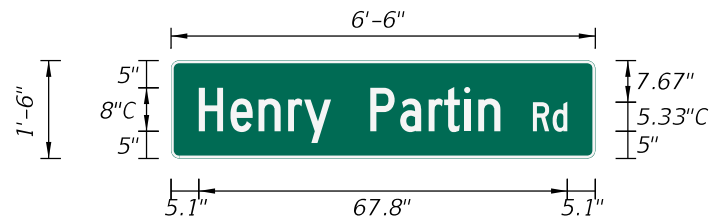

NO. OF LIGHT FIXTURES	FIXTURE SPACING	PHOTOMETRIC CURVE	WATT	VOLTAGE

COPY	H	e	n	r	y	P	a	r	t	i	n	L								
SPACE	5.1	10.9	16.1	21.5	24.5	29.4	36.6	42.1	47.3	50.2	53.9	56.5	55.4							
COPY	R	d	L																	
SPACE	66.5	70.2	6.3																	
COPY																				
SPACE																				
COPY																				
SPACE																				
COPY																				
SPACE																				


SIGN NAME		QTY		SIGN NUMBER		STATION(S)	
PANEL	BORDER						
WIDTH	WIDTH						
HEIGHT	RADII						
LEGEND	COLOR						
COLOR							
SYMBOL(S)	ANGLE	X	Y	WID	HT		
SIGN NUMBER	NUMBER OF POSTS	CLEARANCE Edge Of Land	COLUMN SIZE	AVERAGE LENGTH			

NO. OF LIGHT FIXTURES	FIXTURE SPACING	PHOTOMETRIC CURVE	WATT	VOLTAGE

COPY																				
SPACE																				
COPY																				
SPACE																				
REVISIONS			
DATE	DESCRIPTION	DATE	DESCRIPTION

WENSHU ZHANG, P.E.
P.E. LICENSE NUMBER 82429
GAI CONSULTANTS, INC.
12574 FLAGLER CENTER BLVD, SUITE 202
JACKSONVILLE, FL 32258



OSCEOLA COUNTY TRANSIT AND TRANSPORTATION
1 COURTHOUSE SQUARE, SUITE 3100
KISSIMMEE, FLORIDA 34741-5488
PHONE:(407) 742-0662 FAX:(407) 742-0600

GUIDE SIGN WORKSHEET

SHEET NO.
S-21

THE OFFICIAL RECORD OF THIS SHEET IS THE ELECTRONIC FILE DIGITALLY SIGNED AND SEALED UNDER RULE 61G15-23.004, F.A.C.