




# Poinciana Blvd. Improvements

## Pleasant Hill Road to Trafalgar Boulevard

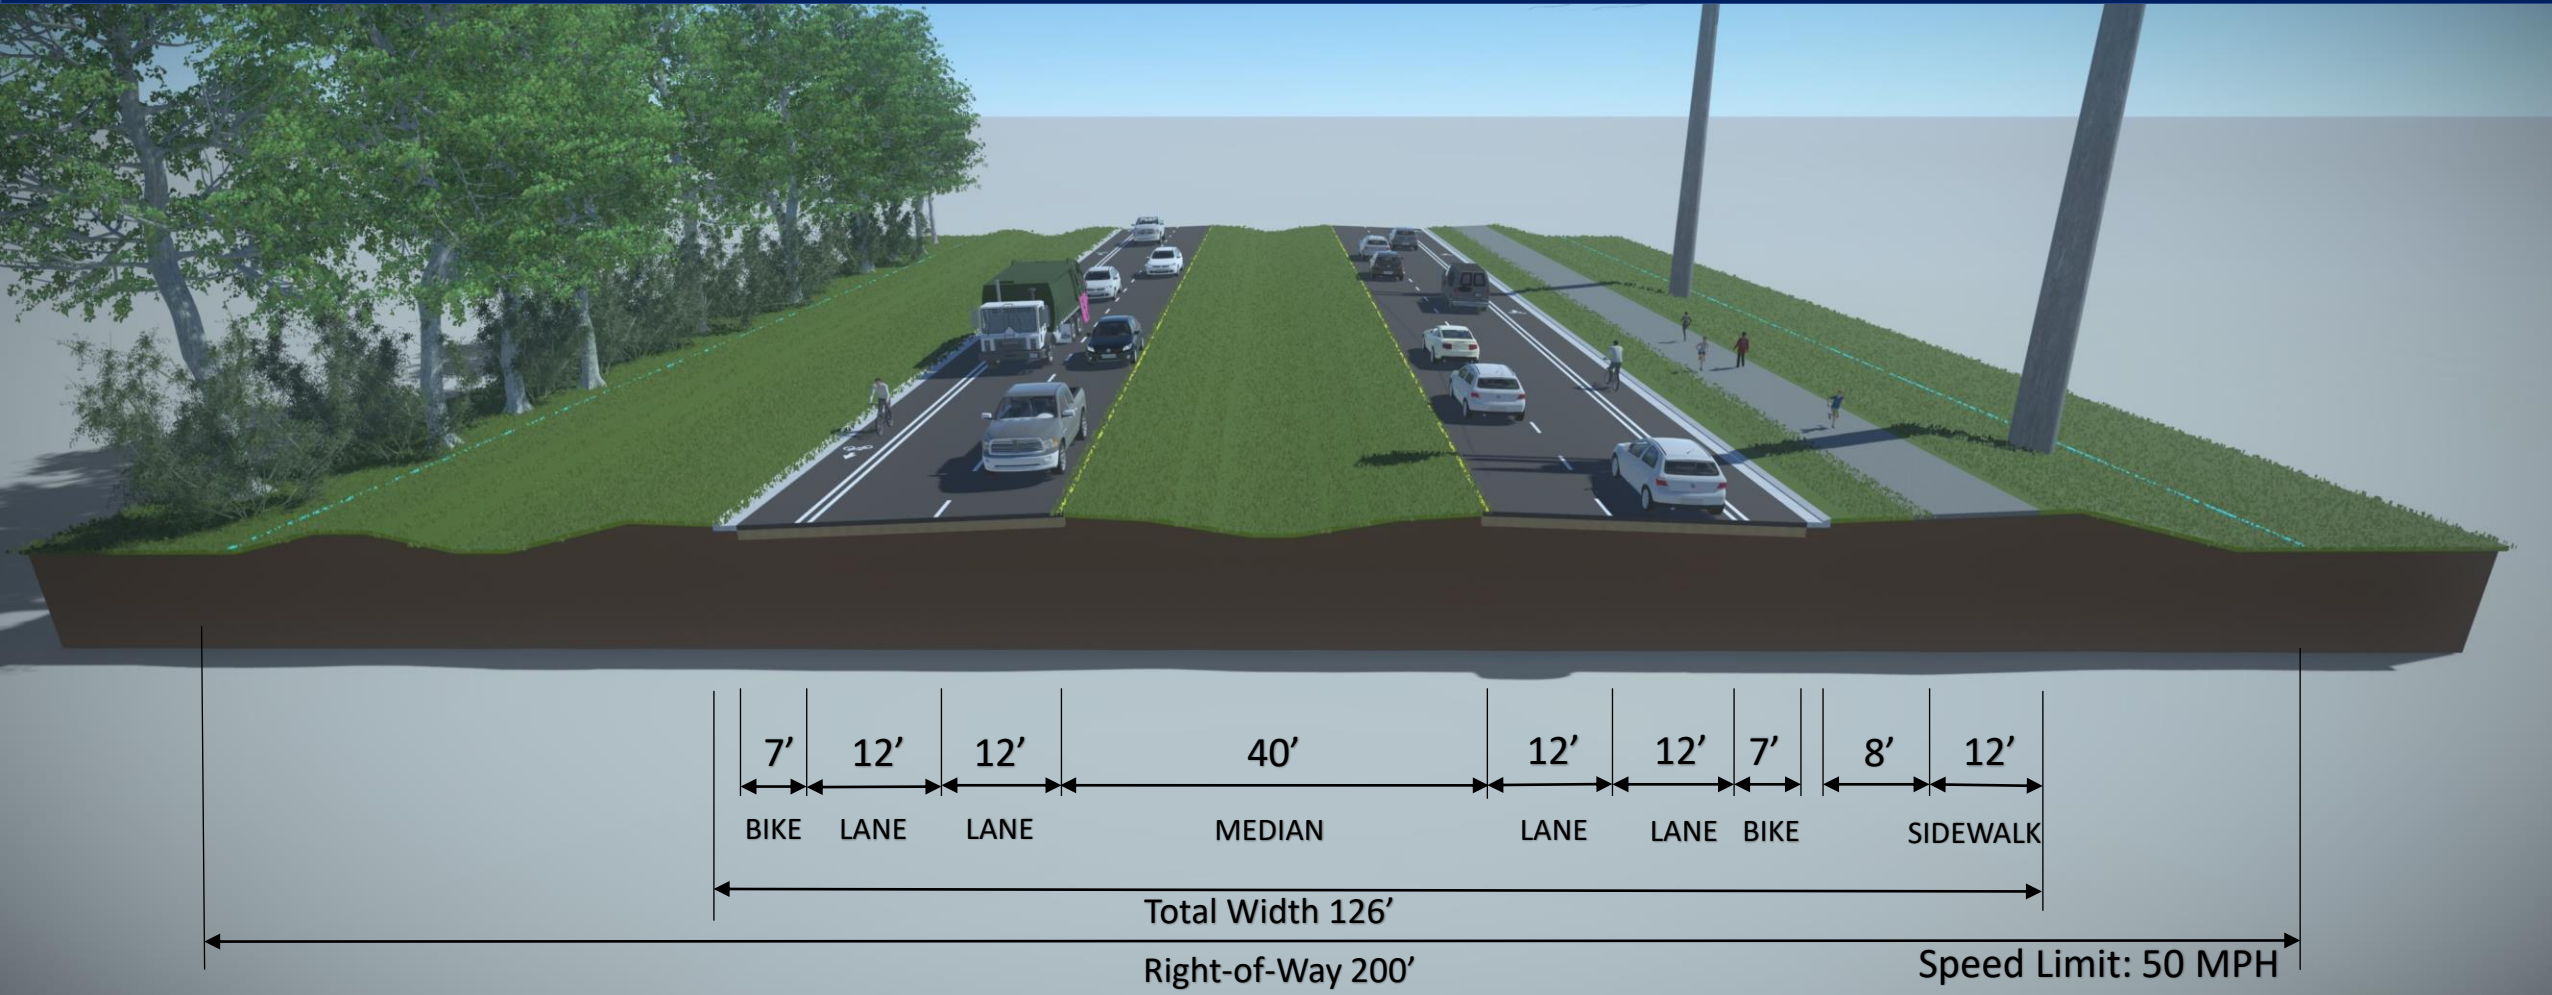


Build Typical Section No. 1



# Poinciana Blvd. Improvements

## Pleasant Hill Road to Trafalgar Boulevard

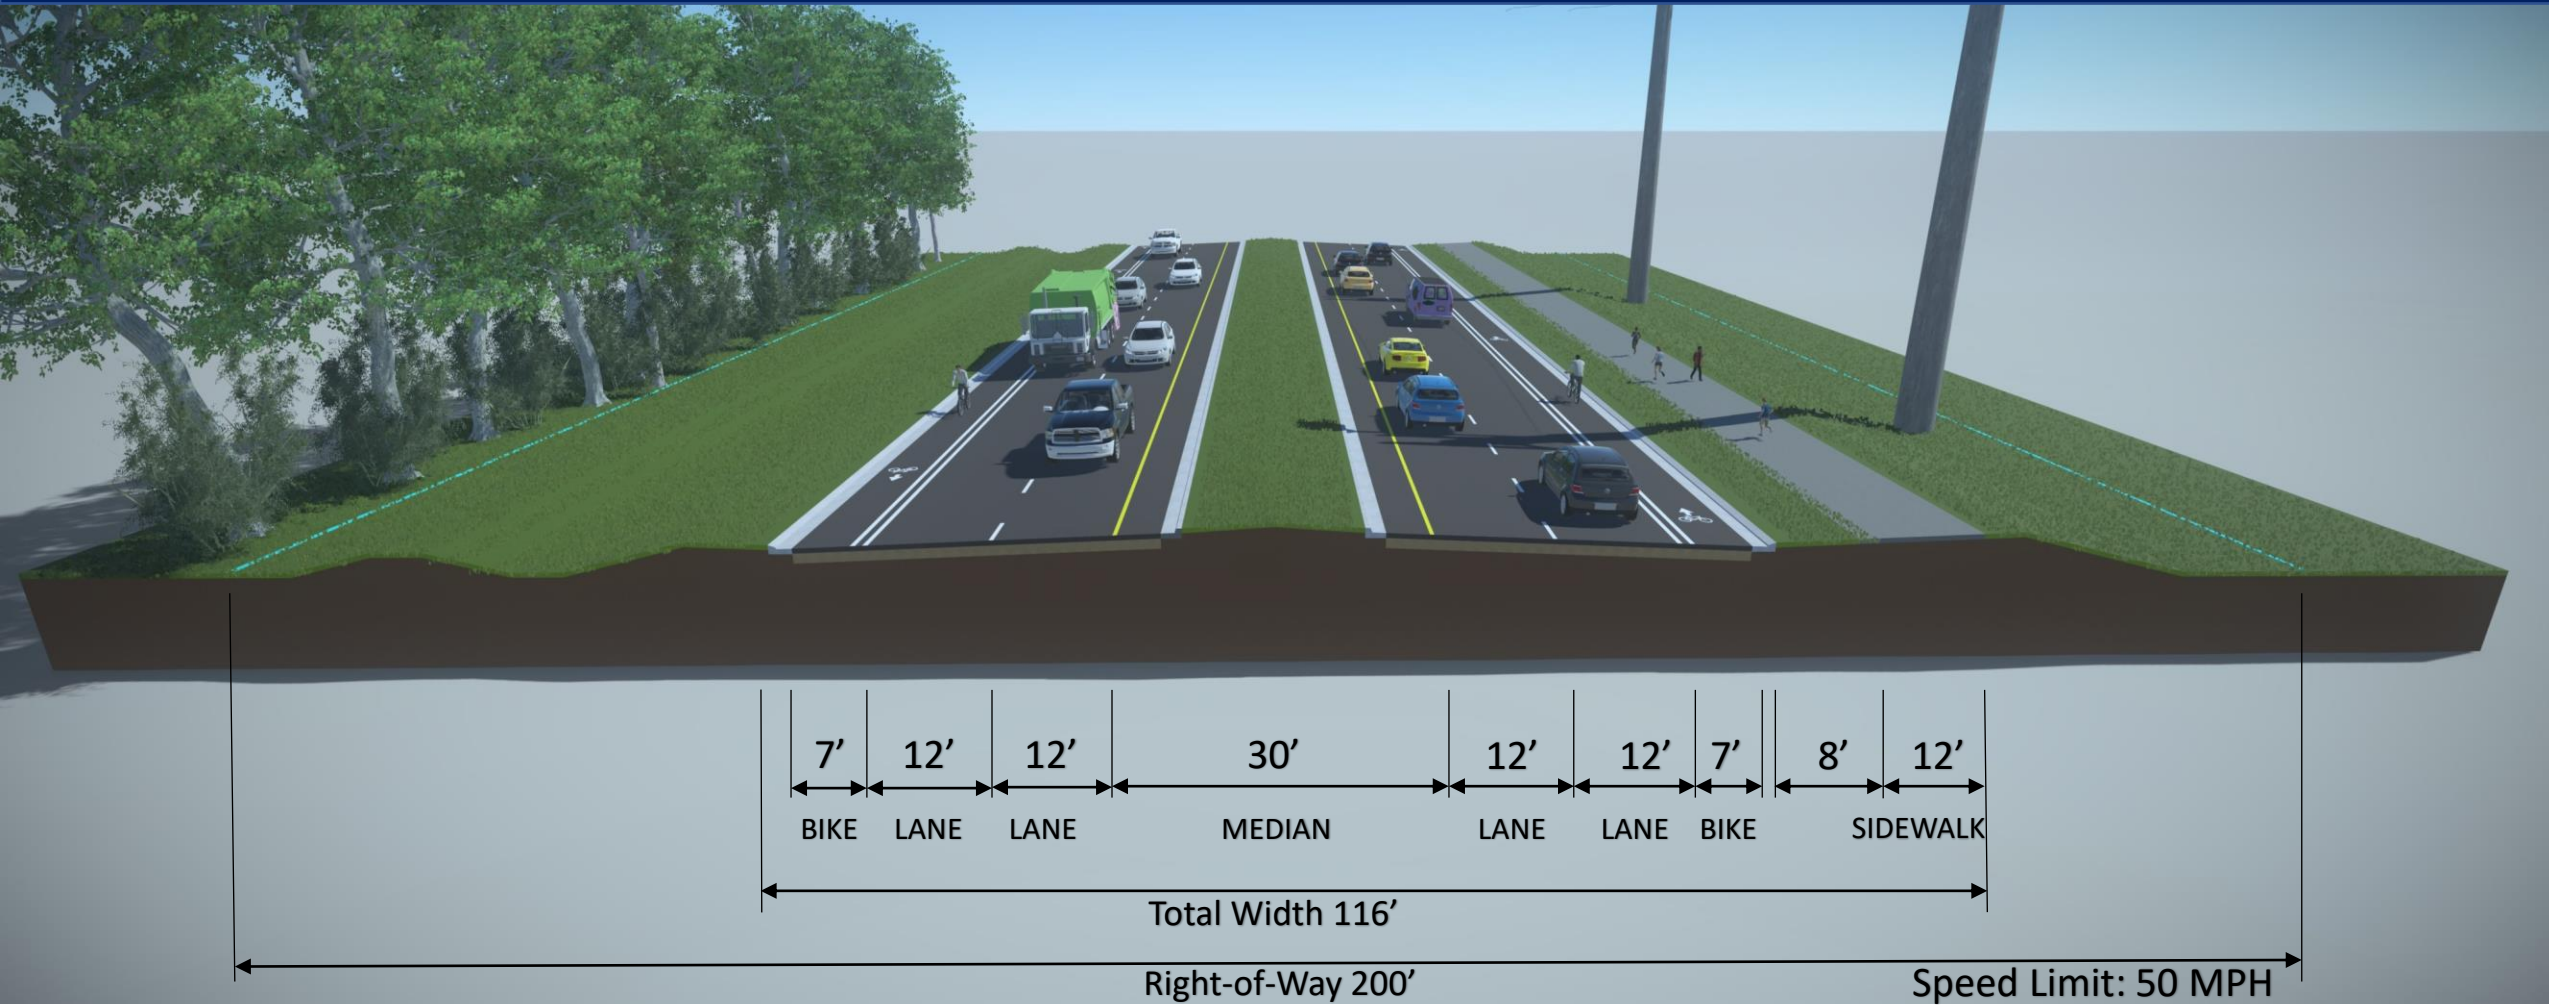


Build Typical Section No. 2





# Poinciana Blvd. Improvements

## Pleasant Hill Road to Trafalgar Boulevard

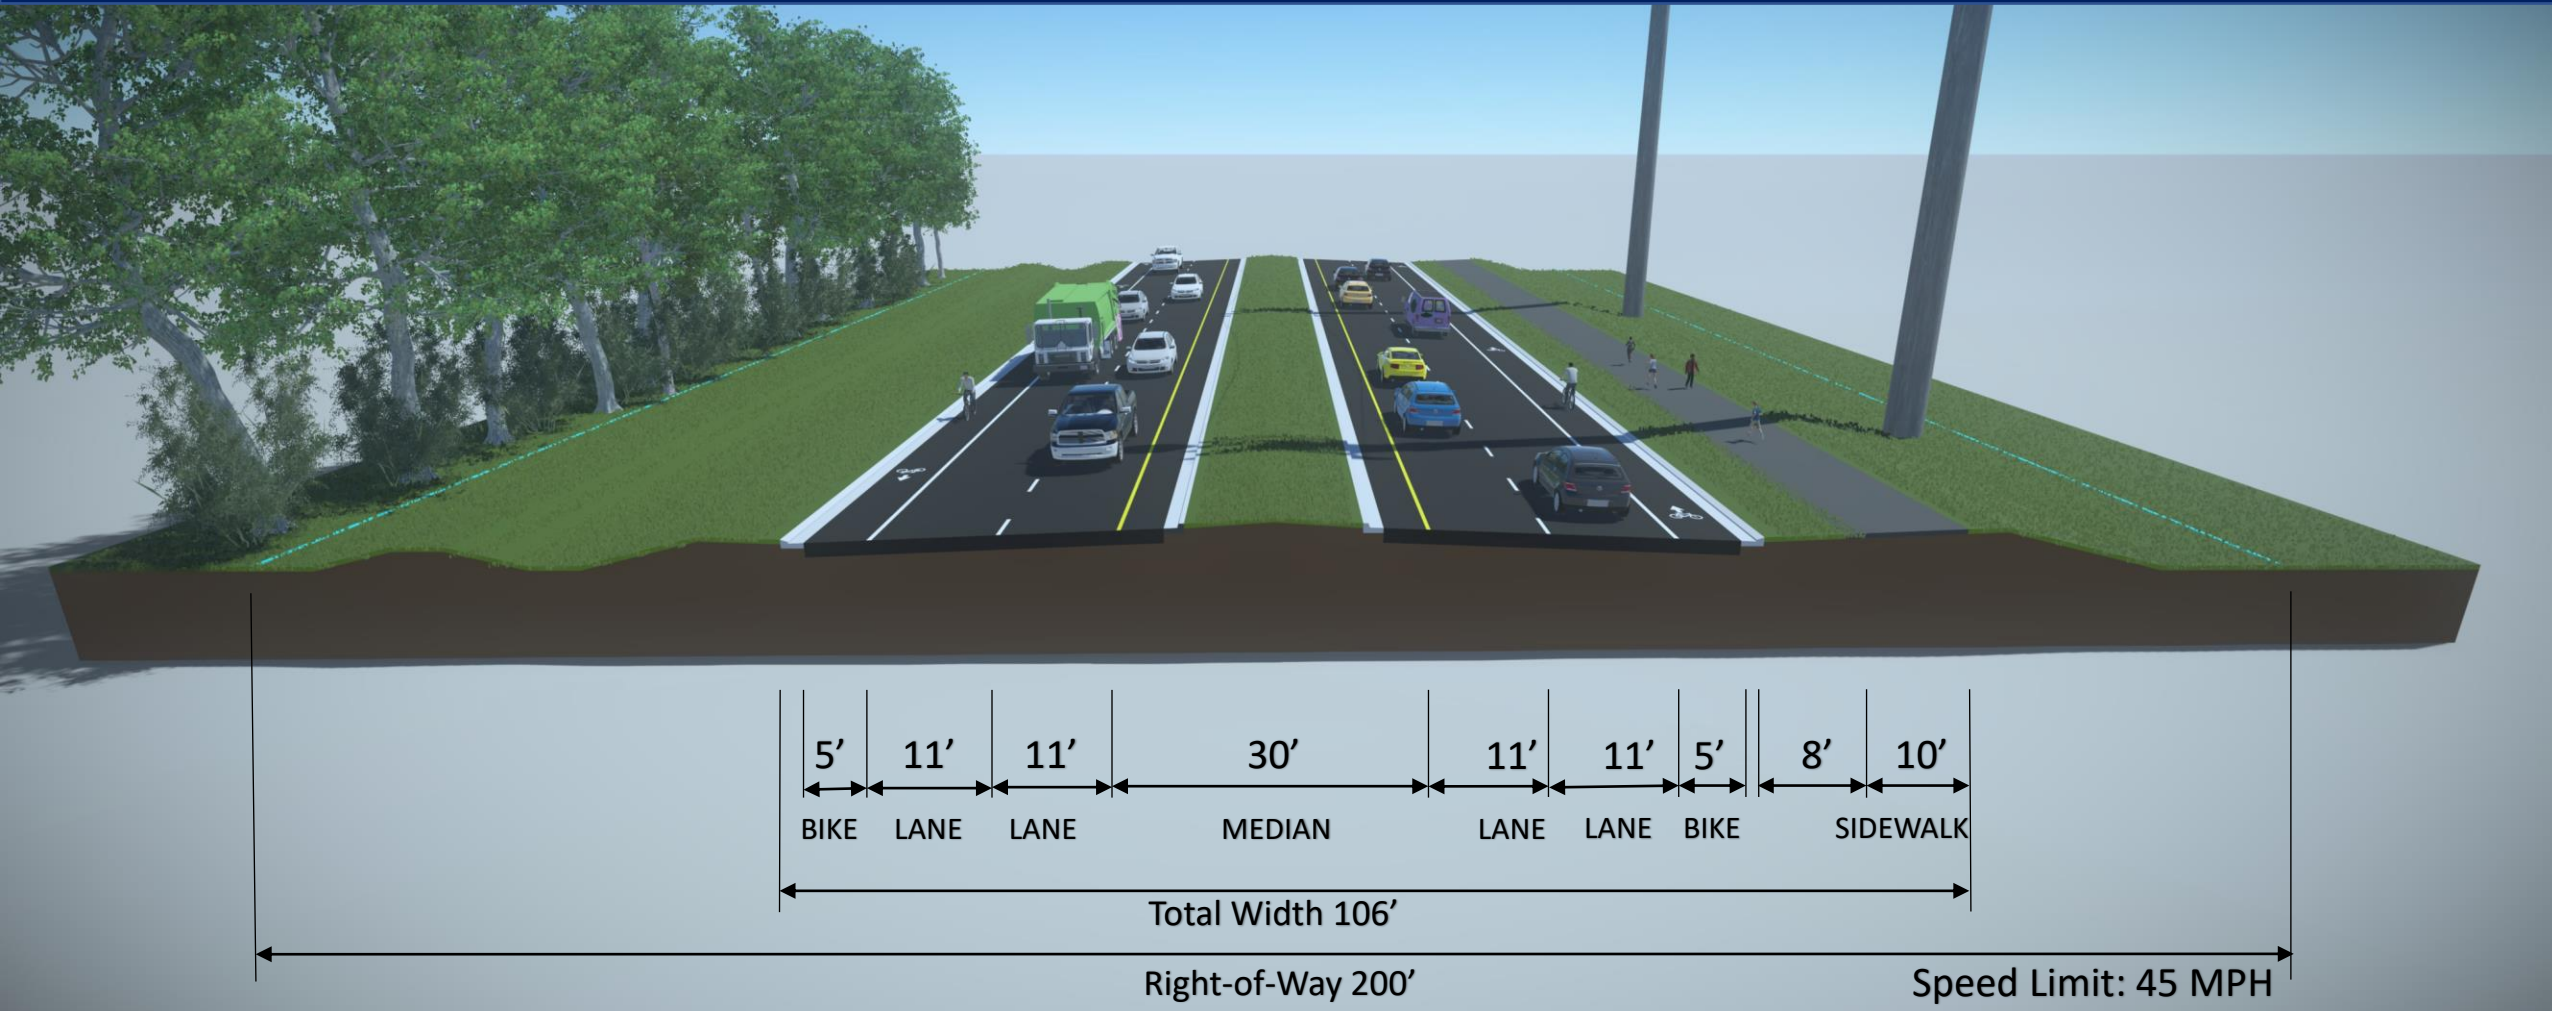

Build Typical Section No. 3