




SIMPSON ROAD - POTENTIAL IMPROVEMENT CONCEPTS: PHASE TWO

Myers Rd to Hilliard Isle Rd

Alternative A - Bike Lane

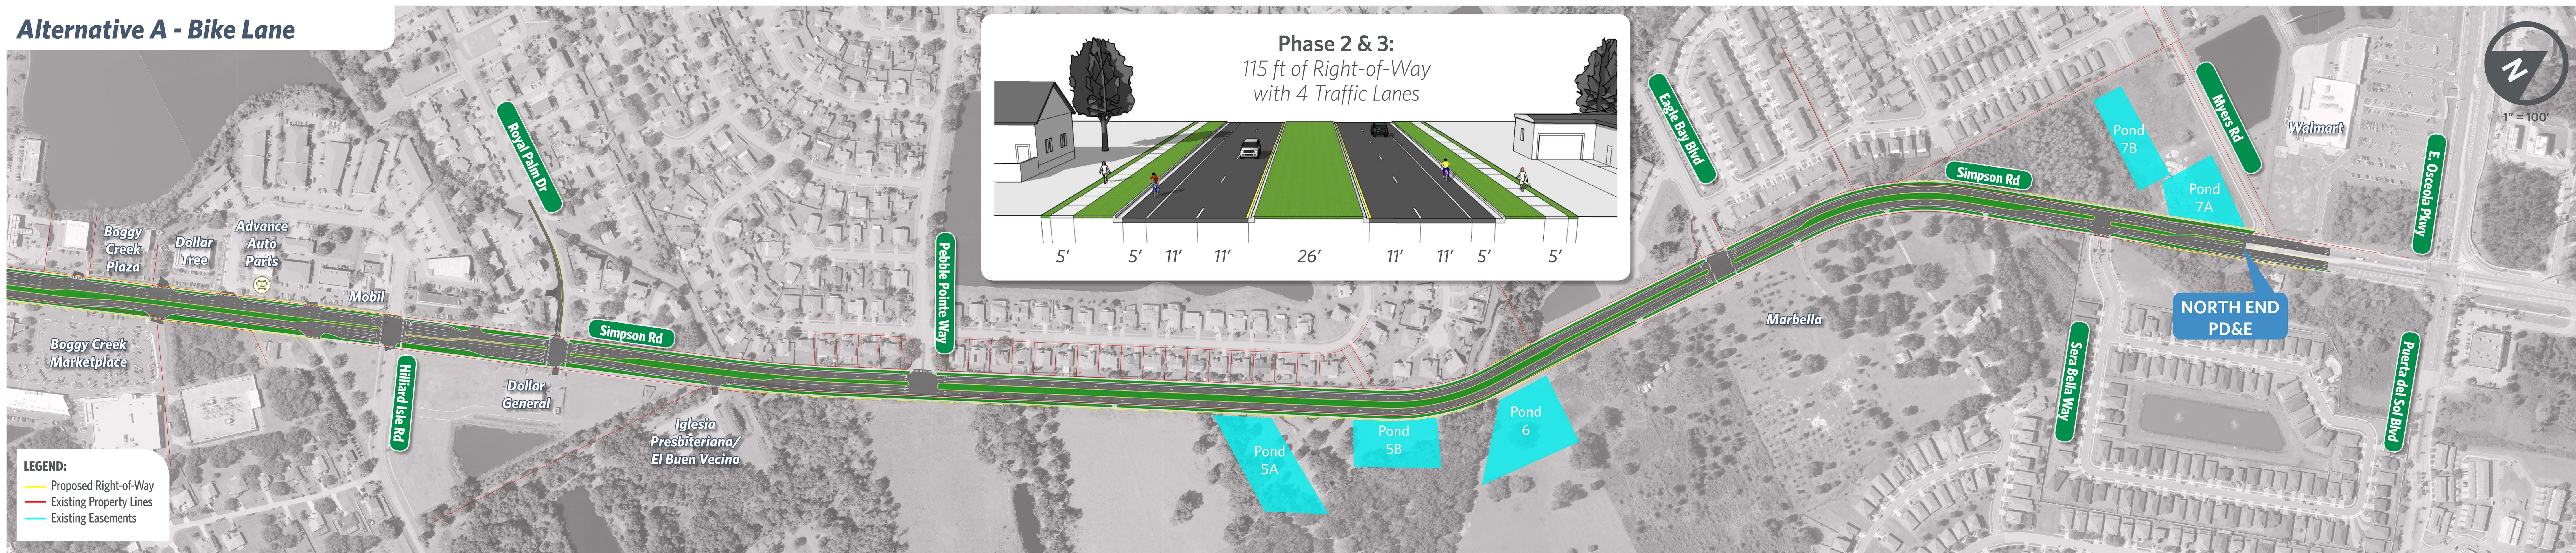

Alternative B - Shared Use Path

