




BOGGY CREEK ROAD WIDENING

from Simpson Road to Narcoossee Road



TYPICAL SECTION

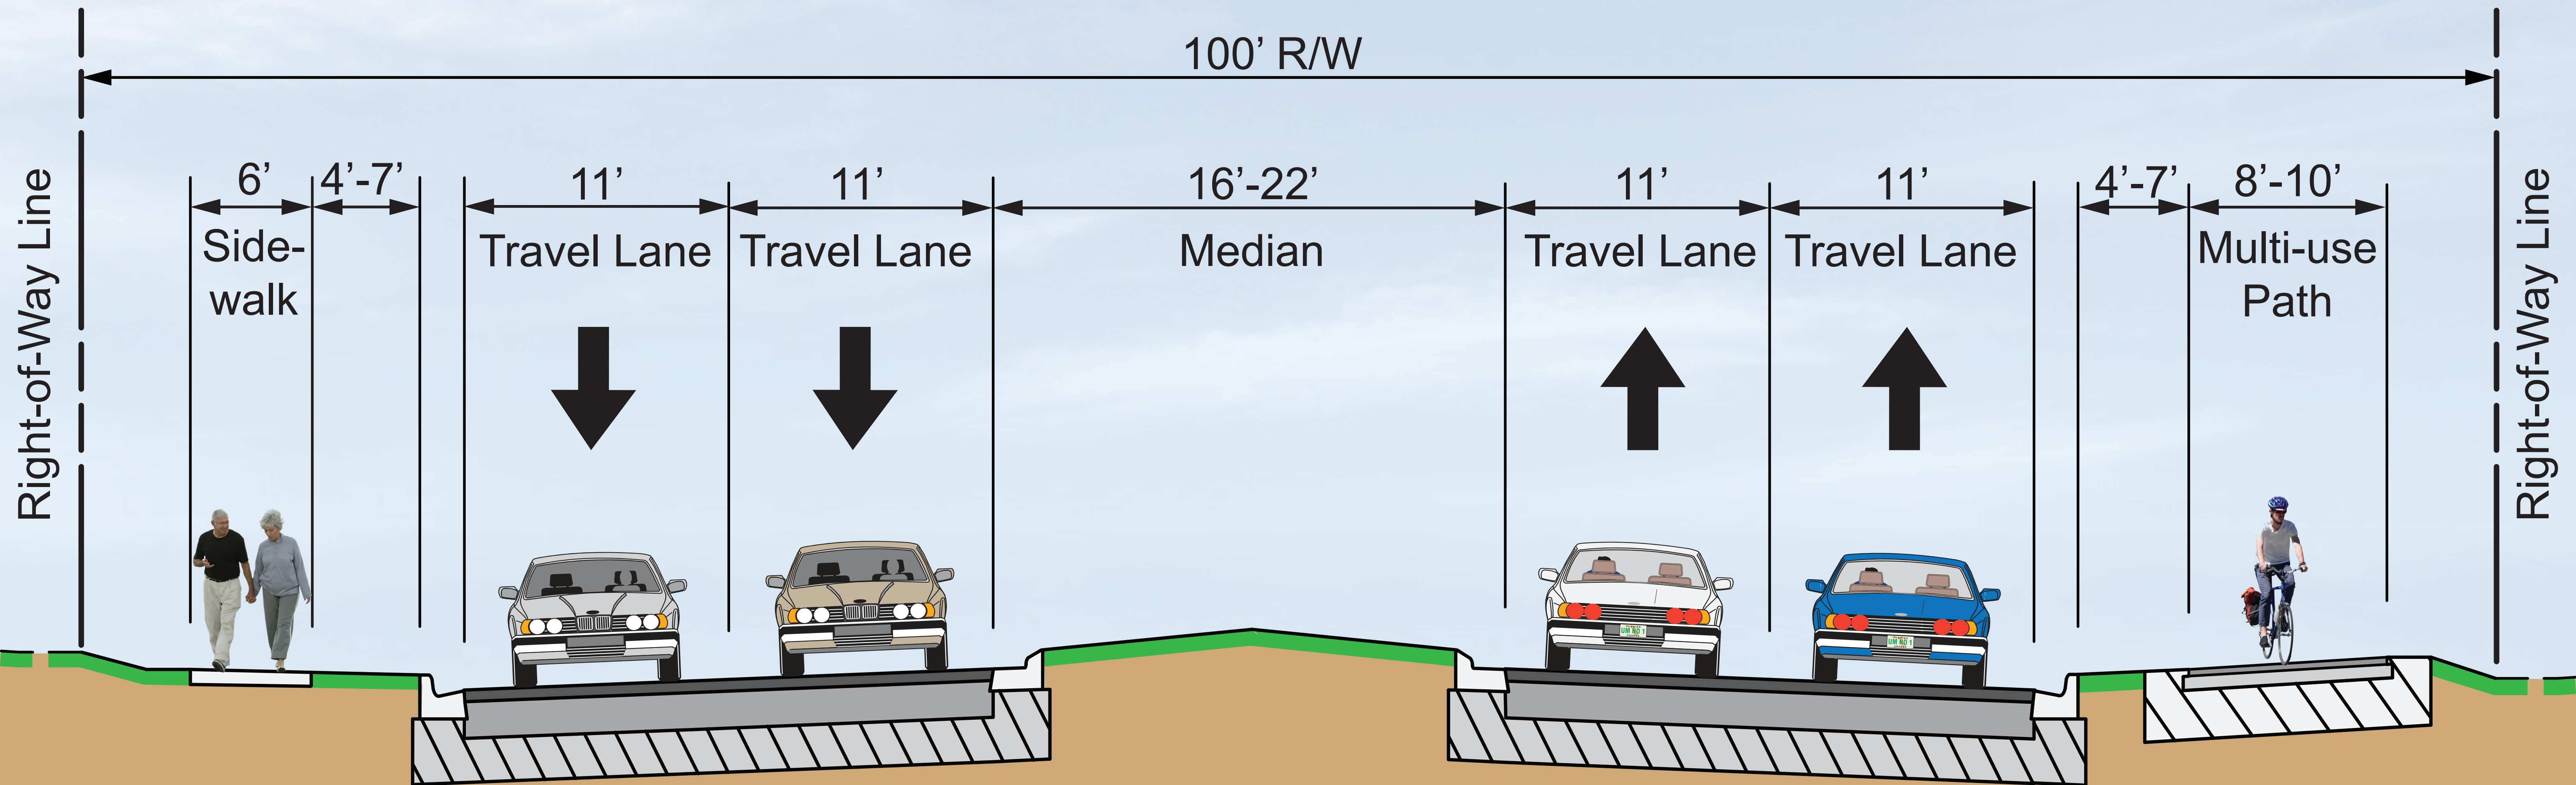

Typical Section

4 Lane Roadway with Raised Median, Multi-use Path, 6' Sidewalk
Design Speed = 45mph